


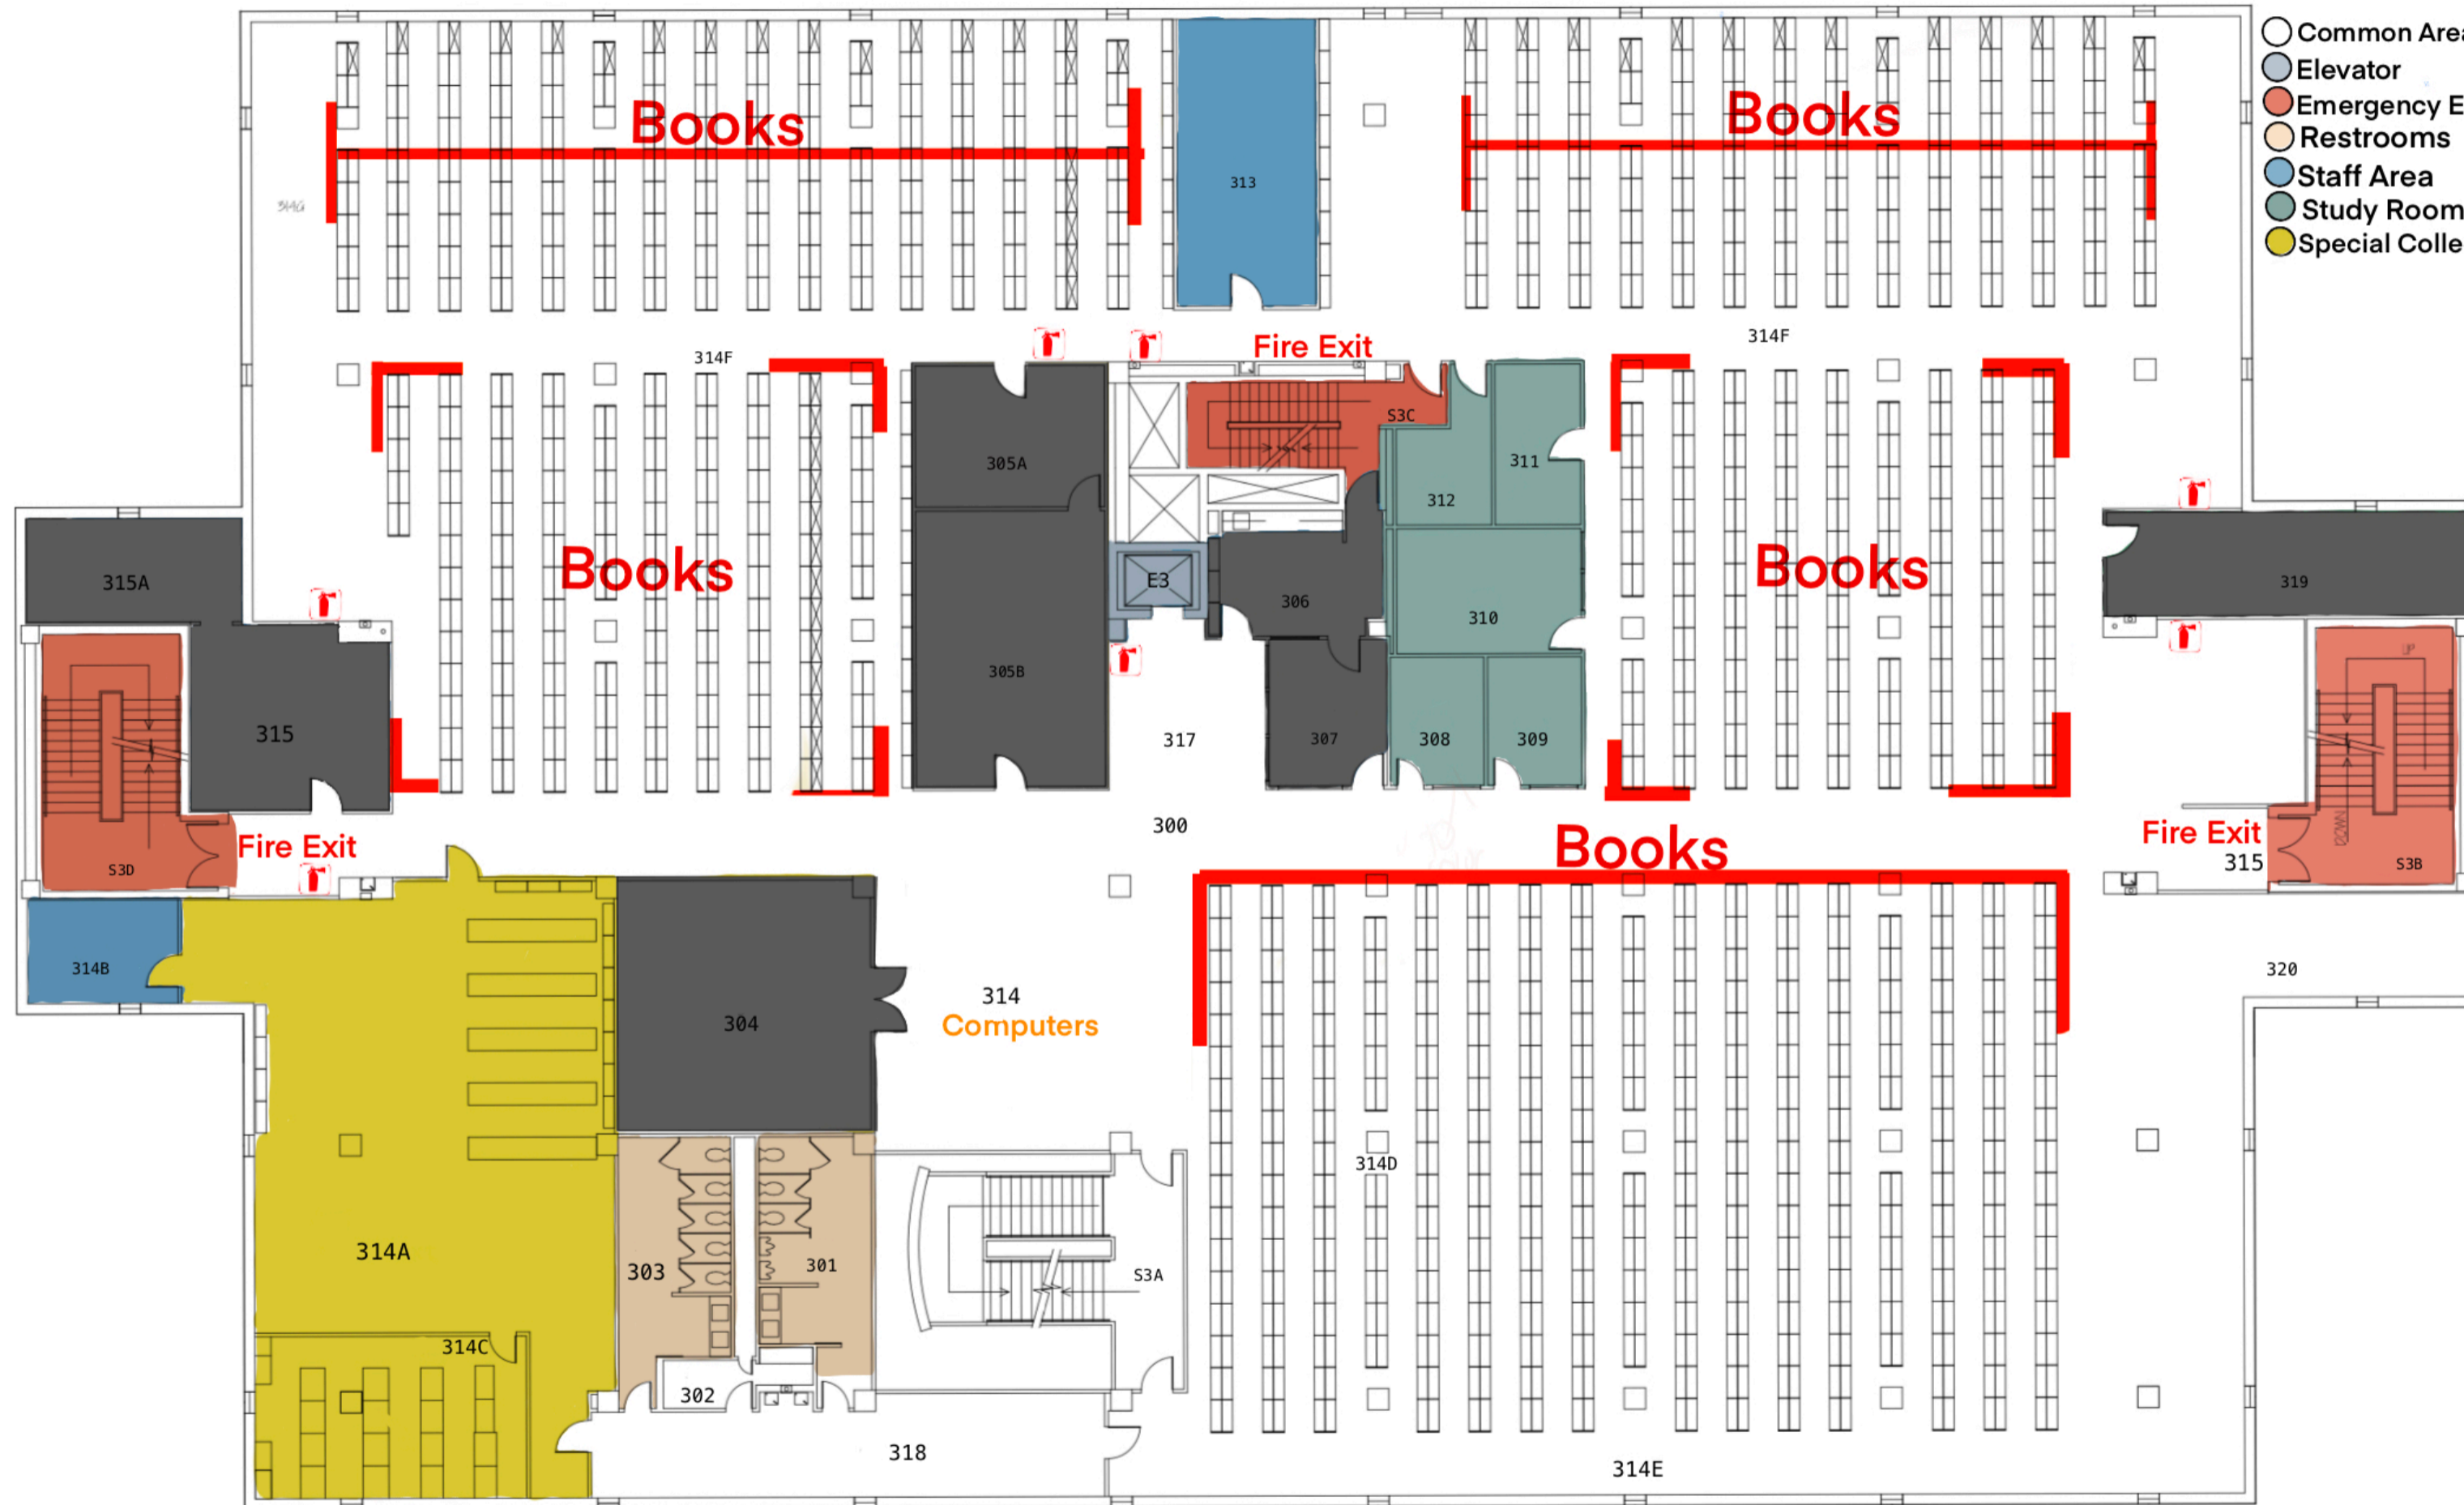

OFFICE OF FACILITIES SERVICES
PLANNING, DESIGN & CONSTRUCTION
1120 15TH STREET
AUGUSTA, GEORGIA 30912
706.721.4551
(f) 706.721.4553

ISSUE	BASE
LOCATION	LIBR
PROJECT	

- Common Area
- Elevator
- Emergency Exits
- Restrooms
- Staff Area
- Study Rooms
- Special Collections



REESE LIBRARY

SHEET NAME	
3RD FLOOR	
PROJECT	FILE
	Hj/facplan
PAPER	SCALE
8 1/2" x 11"	NOT TO SCALE
DRAWN BY	DATE
DJW	04.07.2021
SHEET NUM.	