




ISSUE

BASE

LOCATION

GB

PROJECT

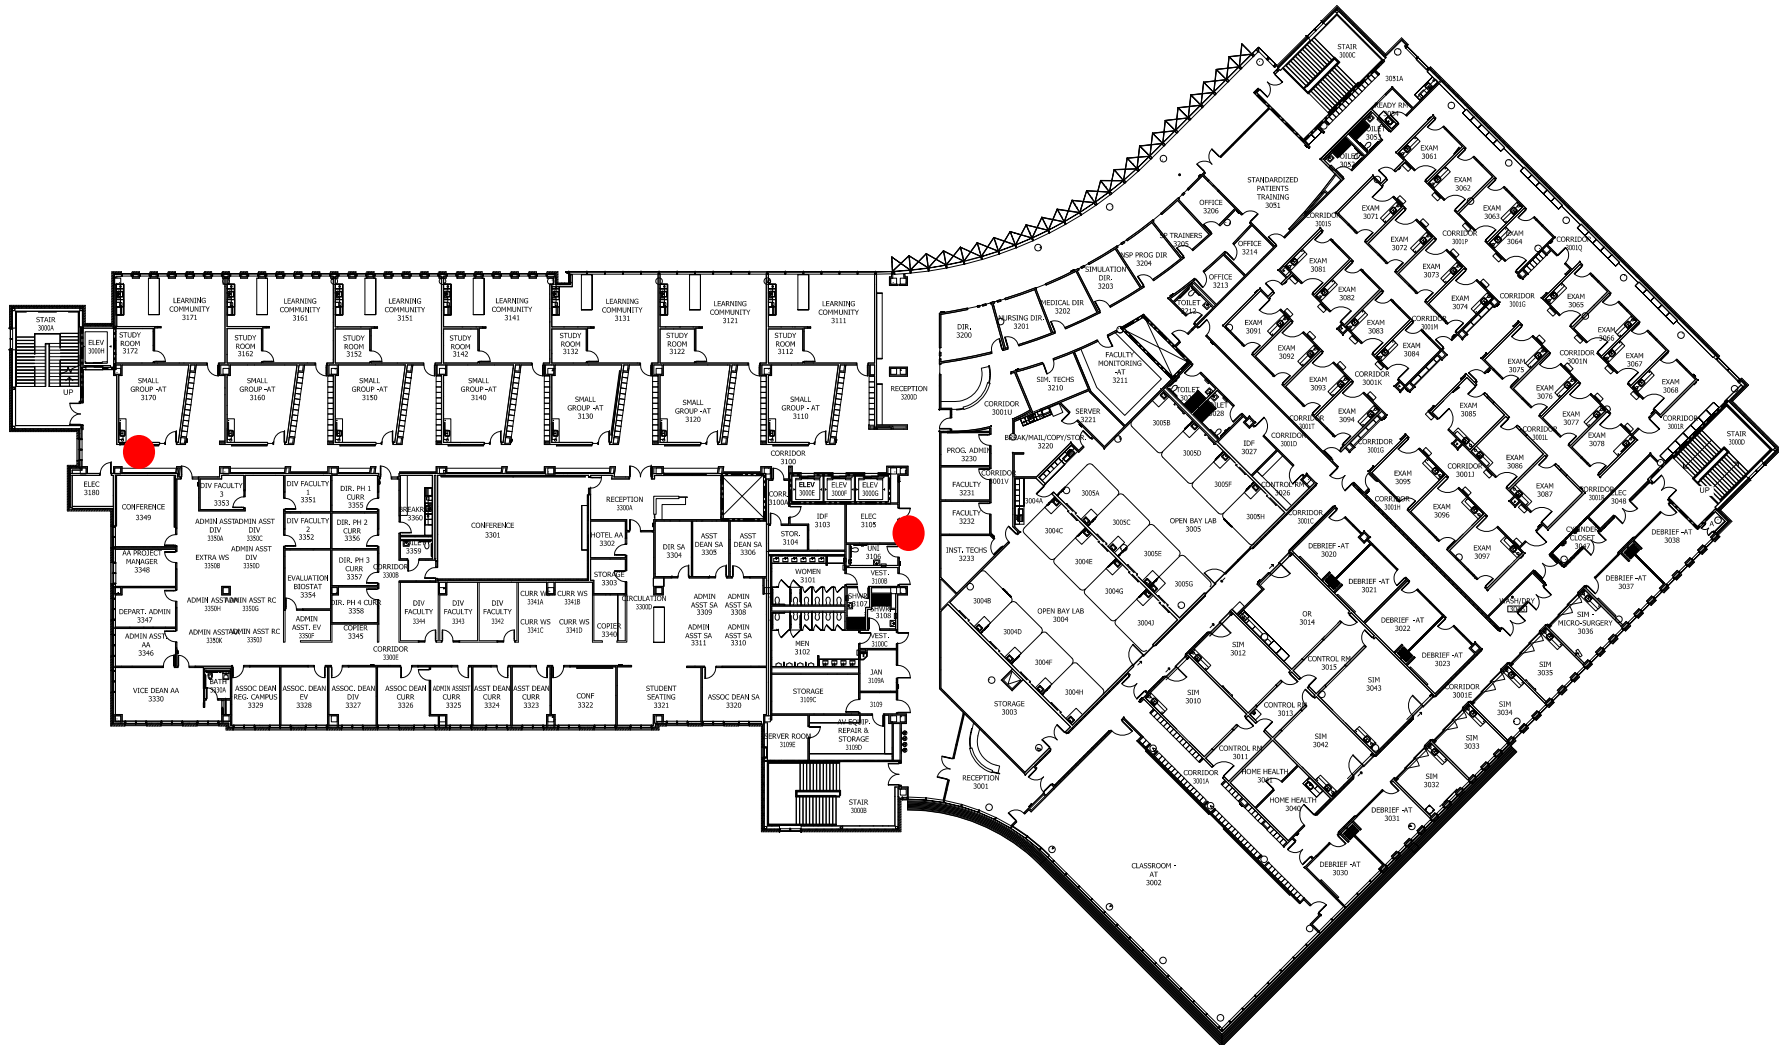

EDUCATION COMMONS

SHEET NAME

3RD FLOOR

PROJECT	FILE
	H:/facplan
PAPER	SCALE
8 1/2" x 11"	NOT TO SCALE
DRAWN BY	DATE
DJW	4.16.2014
SHEET NUM.	



OFFICE OF FACILITIES SERVICES
PLANNING, DESIGN & CONSTRUCTION

1120 15TH STREET
AUGUSTA, GEORGIA 30912
706.721.4551
(f) 706.721.4553

ISSUE

BASE

LOCATION

GB

PROJECT

EDUCATION COMMONS

SHEET NAME

2ND FLOOR

PROJECT FILE

H:/facplan

PAPER SCALE


8 1/2" x 11" NOT TO SCALE

DRAWN BY DATE

DJW 4.16.2014

SHEET NUM.

2

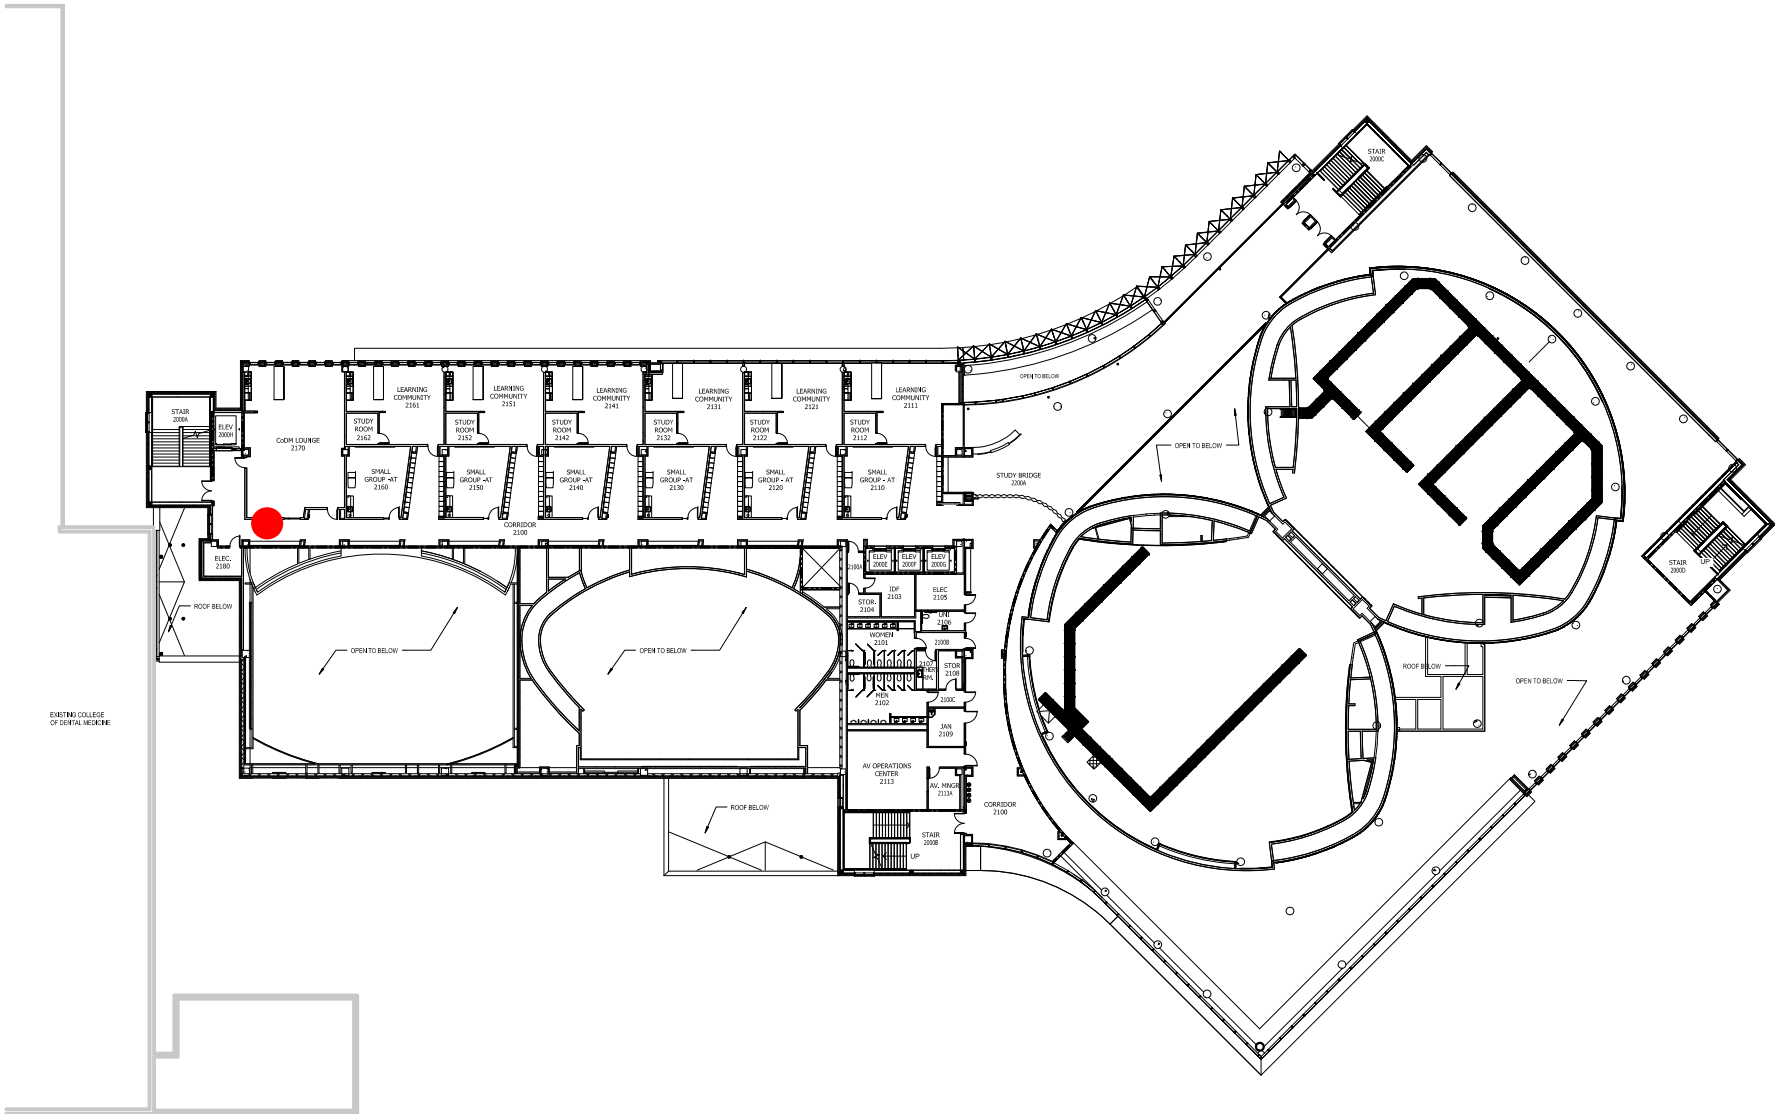

EMERY COLLEGE
OF DENTAL MEDICINE



OFFICE OF FACILITIES SERVICES
PLANNING, DESIGN & CONSTRUCTION

1120 15TH STREET
AUGUSTA, GEORGIA 30912
706.721.4551
(F) 706.721.4553

ISSUE

BASE

LOCATION

GB

PROJECT

EDUCATION COMMONS

SHEET NAME

1ST FLOOR

PROJECT FILE

H:/facplan

PAPER SCALE


8 1/2" x 11" NOT TO SCALE

DRAWN BY DATE

DJW 11.16.2015

SHEET NUM.

1

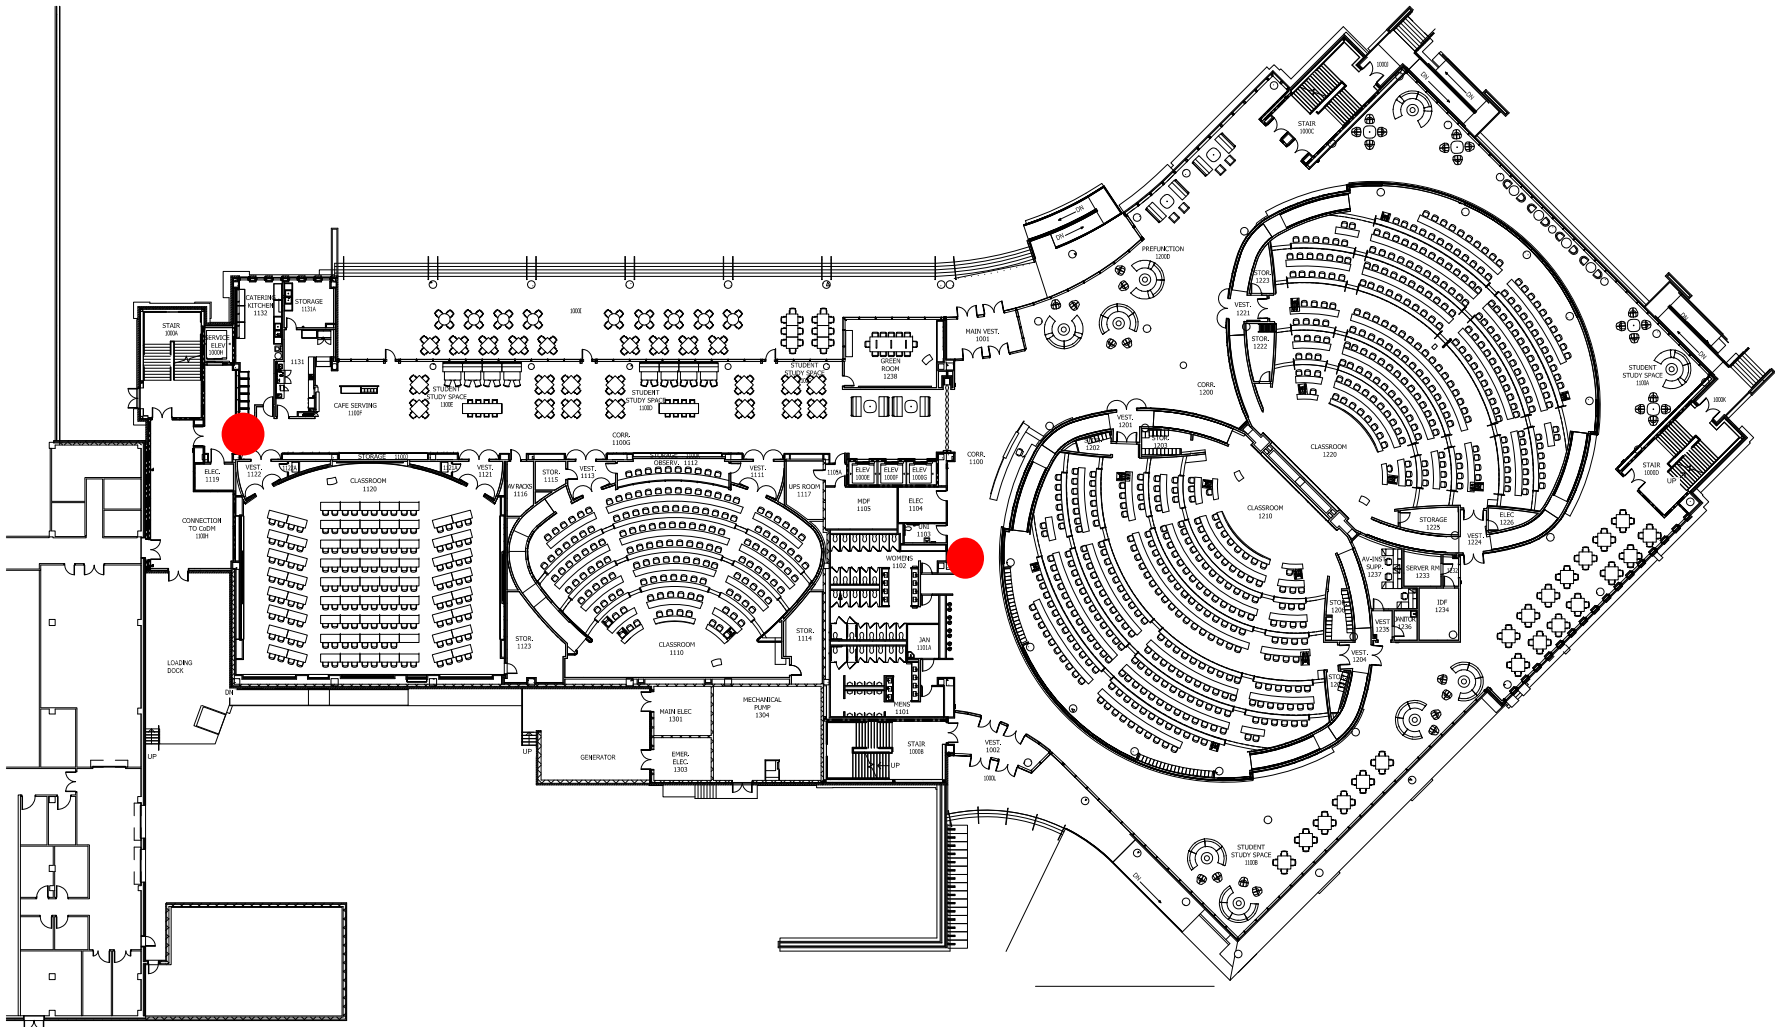



OFFICE OF FACILITIES SERVICES
PLANNING, DESIGN & CONSTRUCTION

1120 15TH STREET
AUGUSTA, GEORGIA 30912
706.721.4551
(f) 706.721.4553

ISSUE


BASE

LOCATION

GC

PROJECT

COLLEGE OF DENTAL MEDICINE

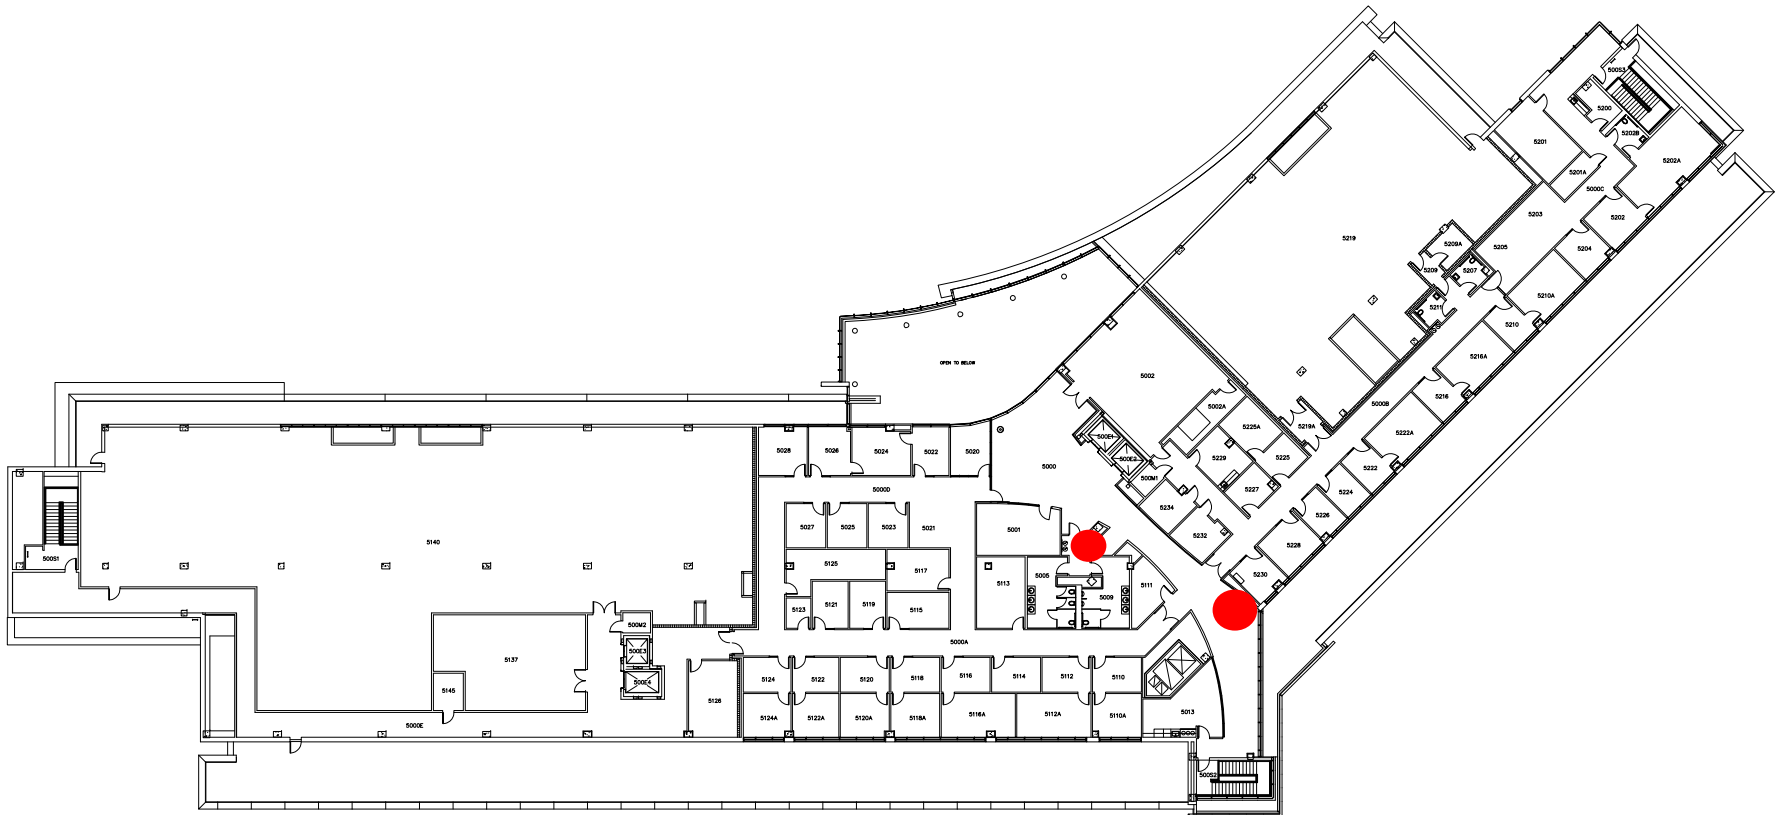

SHEET NAME

5TH FLOOR

PROJECT	FILE
	H:/facplan
PAPER	SCALE
8 1/2" x 11"	NOT TO SCALE
DRAWN BY	DATE
DJW	4.15.2014
SHEET NUM.	



OFFICE OF FACILITIES SERVICES
PLANNING, DESIGN & CONSTRUCTION

1120 15TH STREET
AUGUSTA, GEORGIA 30912
706.721.4551
(f) 706.721.4553

ISSUE


BASE

LOCATION

GC

PROJECT

COLLEGE OF DENTAL MEDICINE

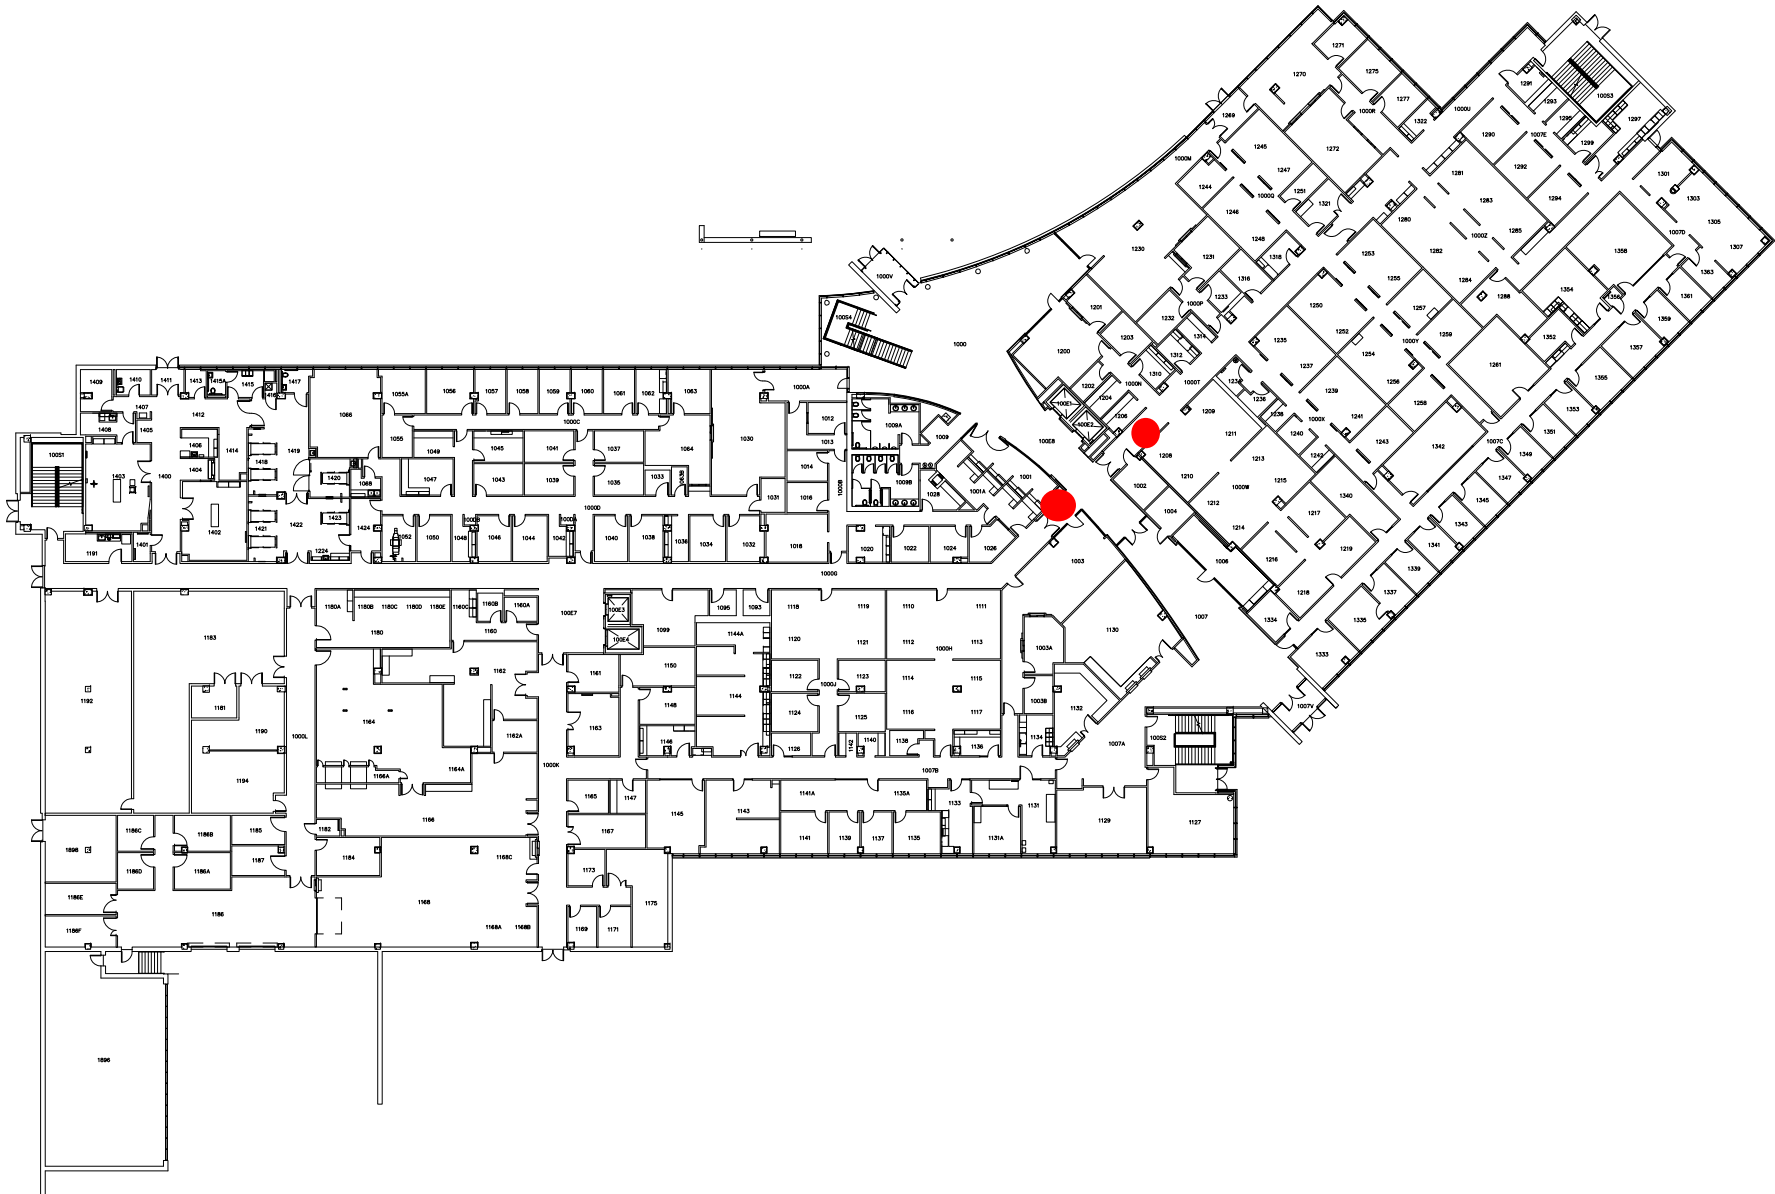

SHEET NAME

1ST FLOOR

PROJECT FILE

H:/facplan

PAPER SCALE

8 1/2" x 11" NOT TO SCALE

DRAWN BY DATE

DJW 5.10.2016

SHEET NUM.



OFFICE OF FACILITIES SERVICES
PLANNING, DESIGN & CONSTRUCTION

1120 15TH STREET
AUGUSTA, GEORGIA 30912
706.721.4551
(f) 706.721.4553

ISSUE


BASE

LOCATION

GC

PROJECT

COLLEGE OF DENTAL MEDICINE

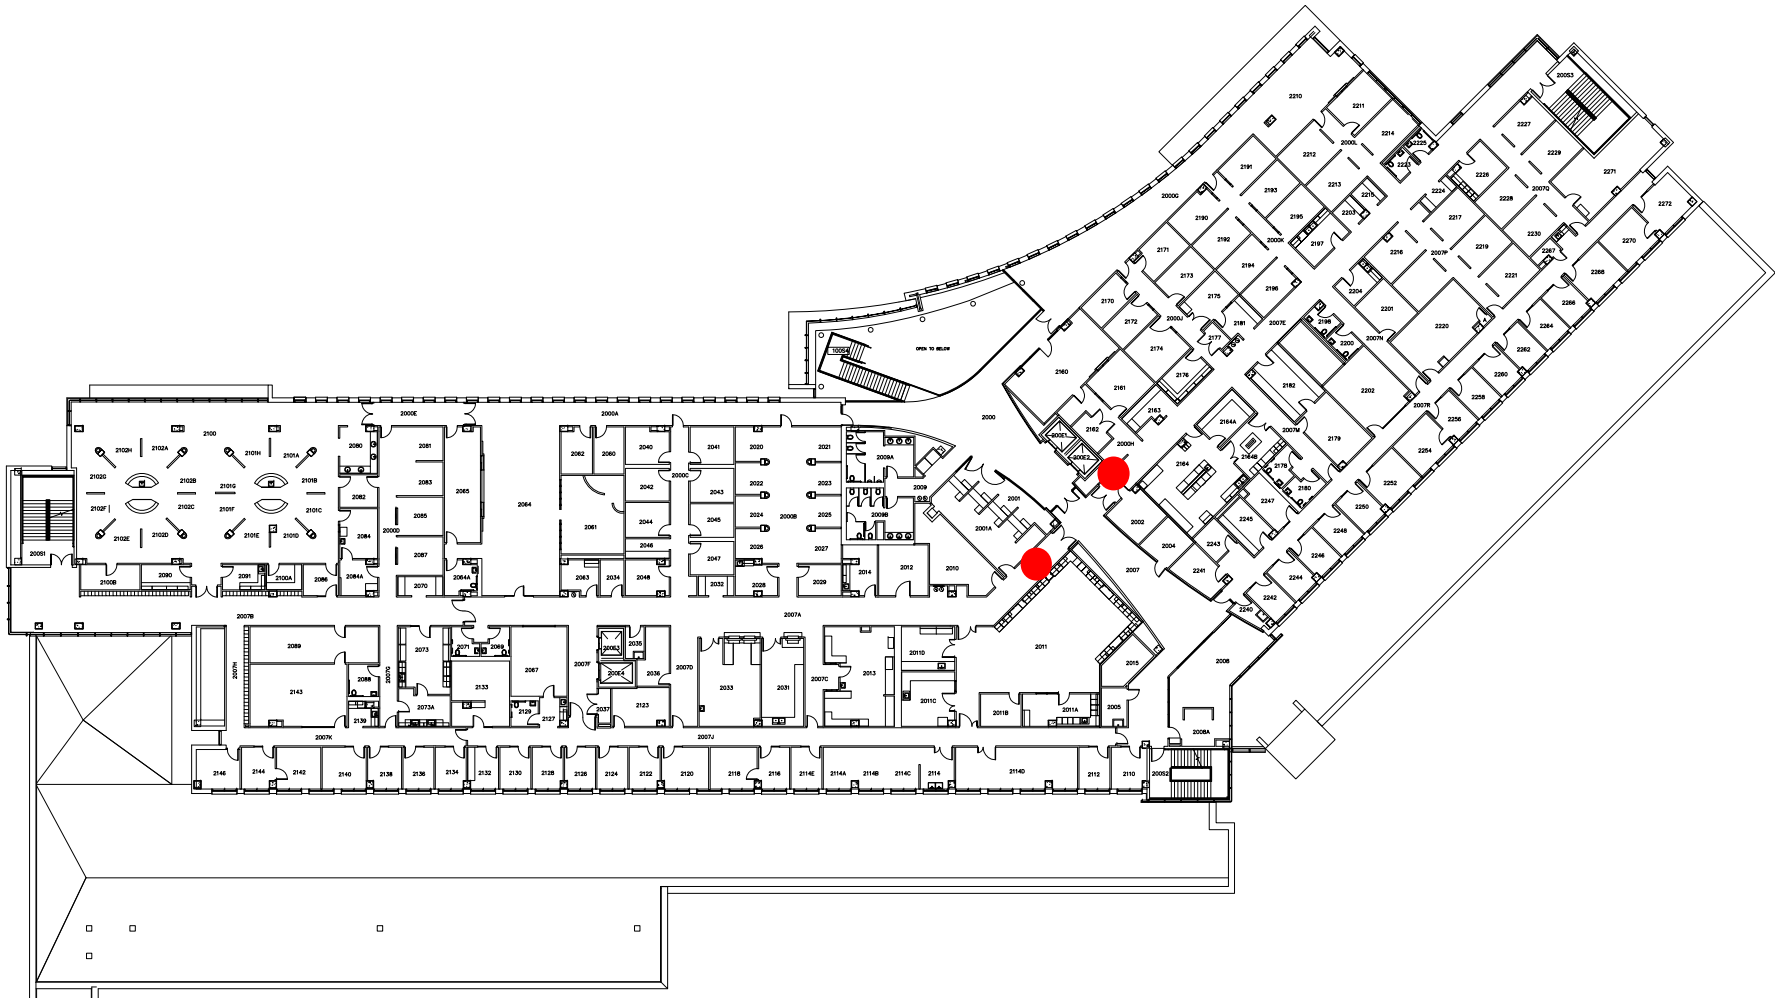

SHEET NAME

2ND FLOOR

PROJECT

FILE

H:/facplan

PAPER

SCALE

8 1/2" x 11"

NOT TO SCALE

DRAWN BY

DATE

DJW

4.15.2014

SHEET NUM.



OFFICE OF FACILITIES SERVICES
PLANNING, DESIGN & CONSTRUCTION

1120 15TH STREET
AUGUSTA, GEORGIA 30912
706.721.4551
(f) 706.721.4553

ISSUE

BASE

LOCATION

GC

PROJECT

COLLEGE OF DENTAL MEDICINE



SHEET NAME

3RD FLOOR

PROJECT

FILE

H:/facplan

PAPER

SCALE

8 1/2" x 11"

NOT TO SCALE

DRAWN BY

DATE

DJW

4.15.2014

SHEET NUM.



OFFICE OF FACILITIES SERVICES
PLANNING, DESIGN & CONSTRUCTION

1120 15TH STREET
AUGUSTA, GEORGIA 30912
706.721.4551
(f) 706.721.4553

ISSUE


BASE

LOCATION

GC

PROJECT

COLLEGE OF DENTAL MEDICINE

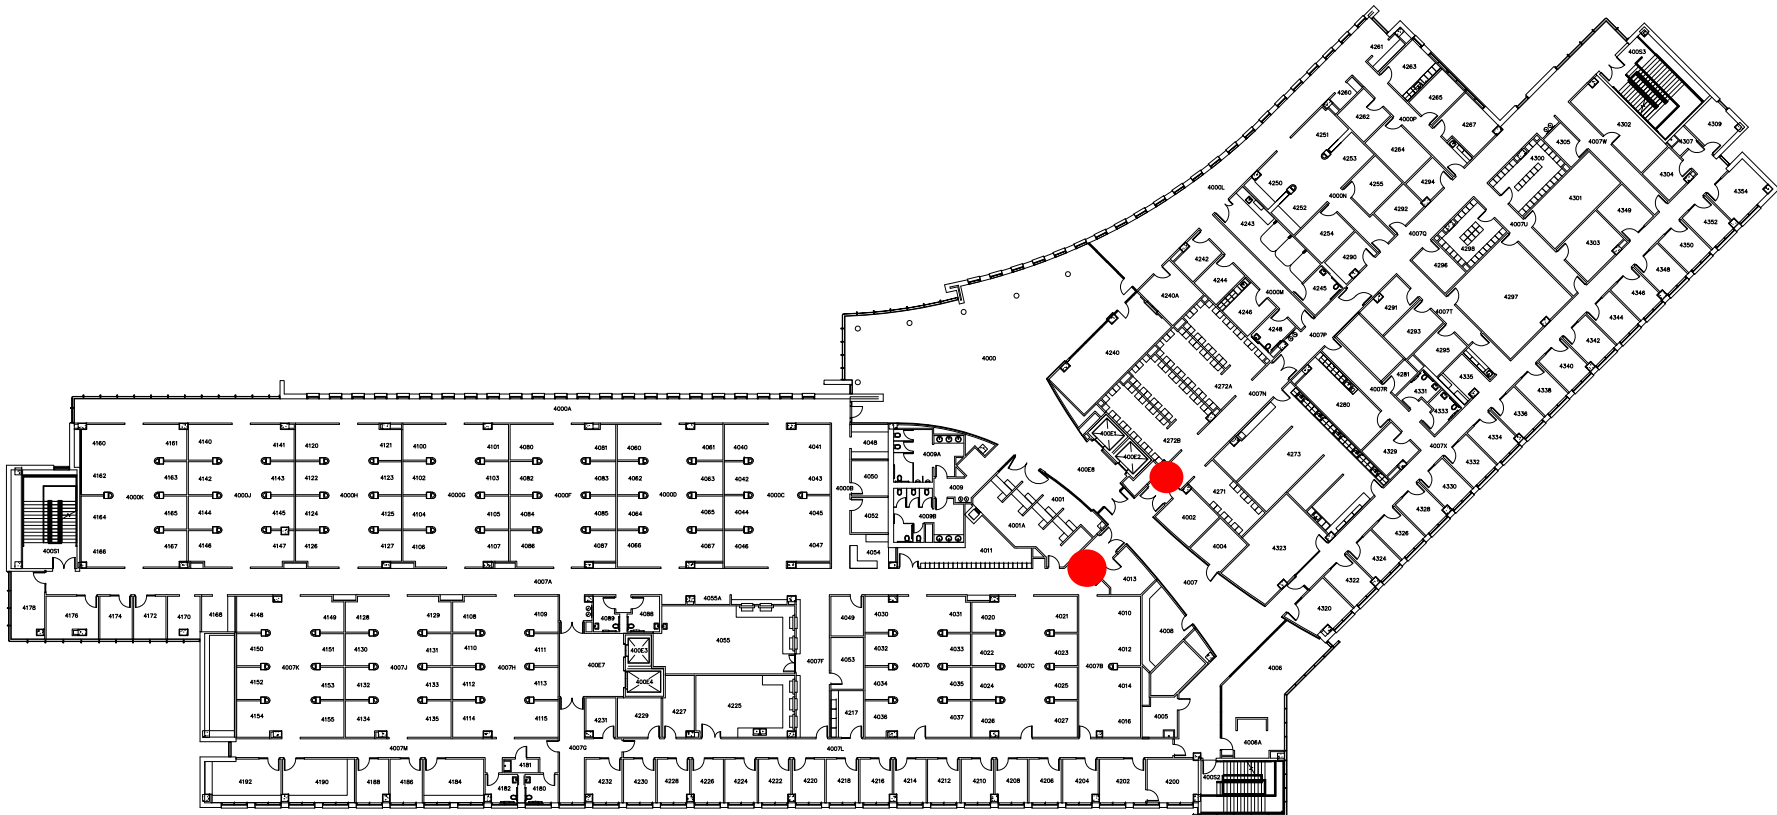

SHEET NAME

4TH FLOOR

PROJECT FILE

H:/facplan

PAPER SCALE

8 1/2" x 11" NOT TO SCALE

DRAWN BY DATE

DJW 4.15.2014

SHEET NUM.



OFFICE OF FACILITIES SERVICES
PLANNING, DESIGN & CONSTRUCTION

1120 15TH STREET
AUGUSTA, GEORGIA 30912
706.721.4551
(F) 706.721.4553

ISSUE

BASE

LOCATION

GE

PROJECT



COLLEGE OF SCIENCE & MATHEMATICS

SHEET NAME

1ST FLOOR

PROJECT

FILE

PAPER

SCALE

8 1/2" x 11"

NOT TO SCALE

DRAWN BY

DATE

DJW

11.30.2020

SHEET NUM.



ISSUE


BASE

LOCATION

GE

PROJECT

COLLEGE OF SCIENCE & MATHEMATICS

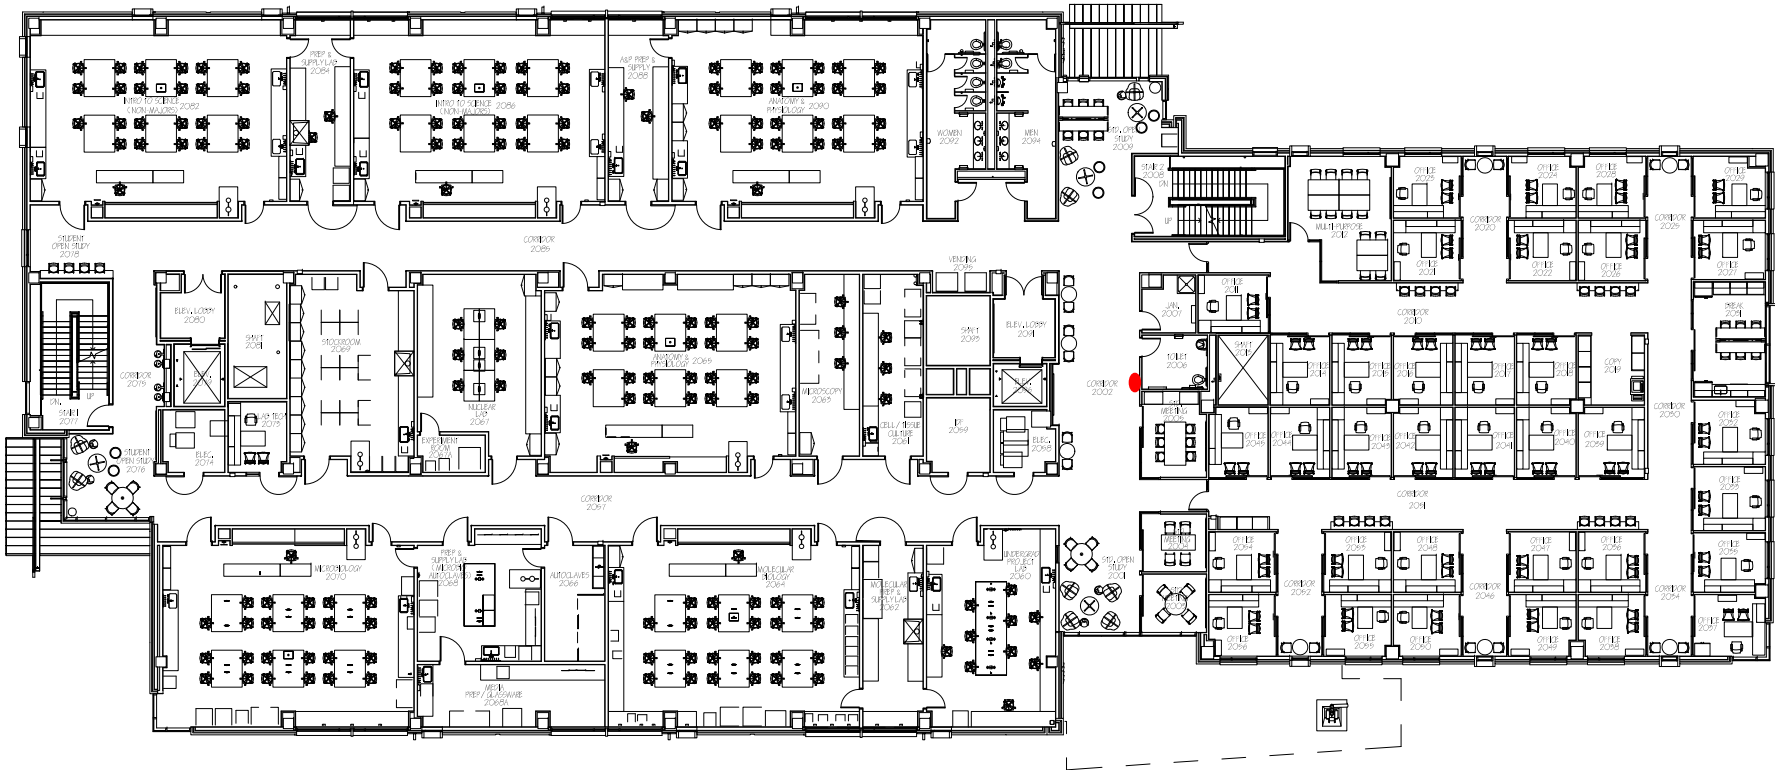

SHEET NAME

2ND FLOOR

PROJECT FILE

PAPER SCALE

8 1/2" x 11" NOT TO SCALE

DRAWN BY DATE

DJW 12.07.2020

SHEET NUM.



OFFICE OF FACILITIES SERVICES
PLANNING, DESIGN & CONSTRUCTION

1120 15TH STREET
AUGUSTA, GEORGIA 30912
706.721.4551
(F) 706.721.4553


ISSUE

BASE

LOCATION

GE

PROJECT

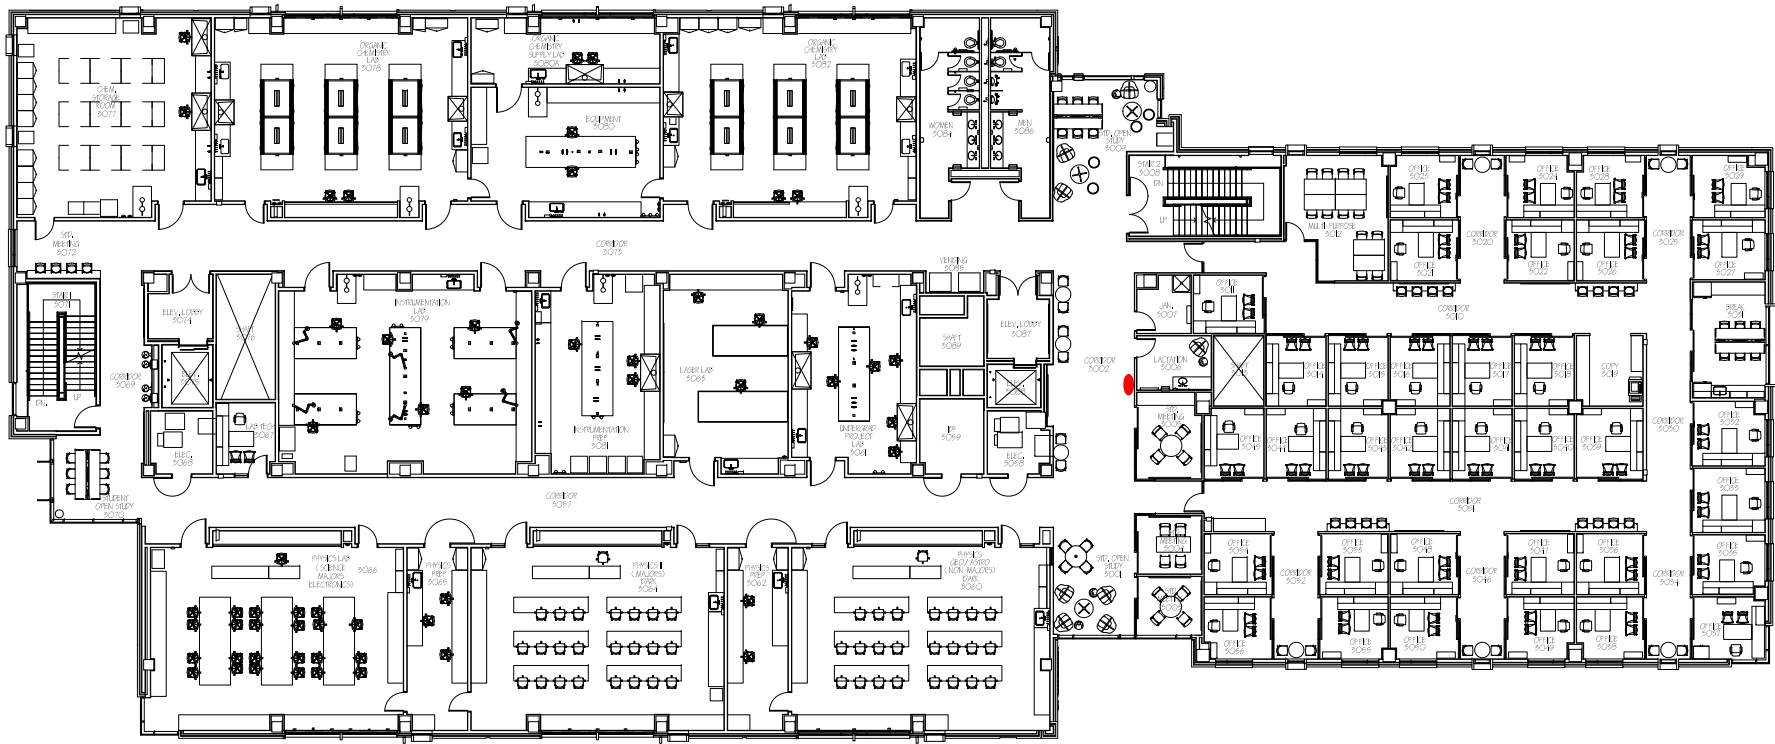

COLLEGE OF SCIENCE & MATHEMATICS

SHEET NAME

3RD FLOOR

PROJECT FILE

PAPER SCALE

8 1/2" x 11" NOT TO SCALE

DRAWN BY DATE

DJW 12.10.2020

SHEET NUM.



OFFICE OF FACILITIES SERVICES
PLANNING, DESIGN & CONSTRUCTION

1120 15TH STREET
AUGUSTA, GEORGIA 30912
706.721.4551
(F) 706.721.4553


ISSUE

BASE

LOCATION

GE

PROJECT

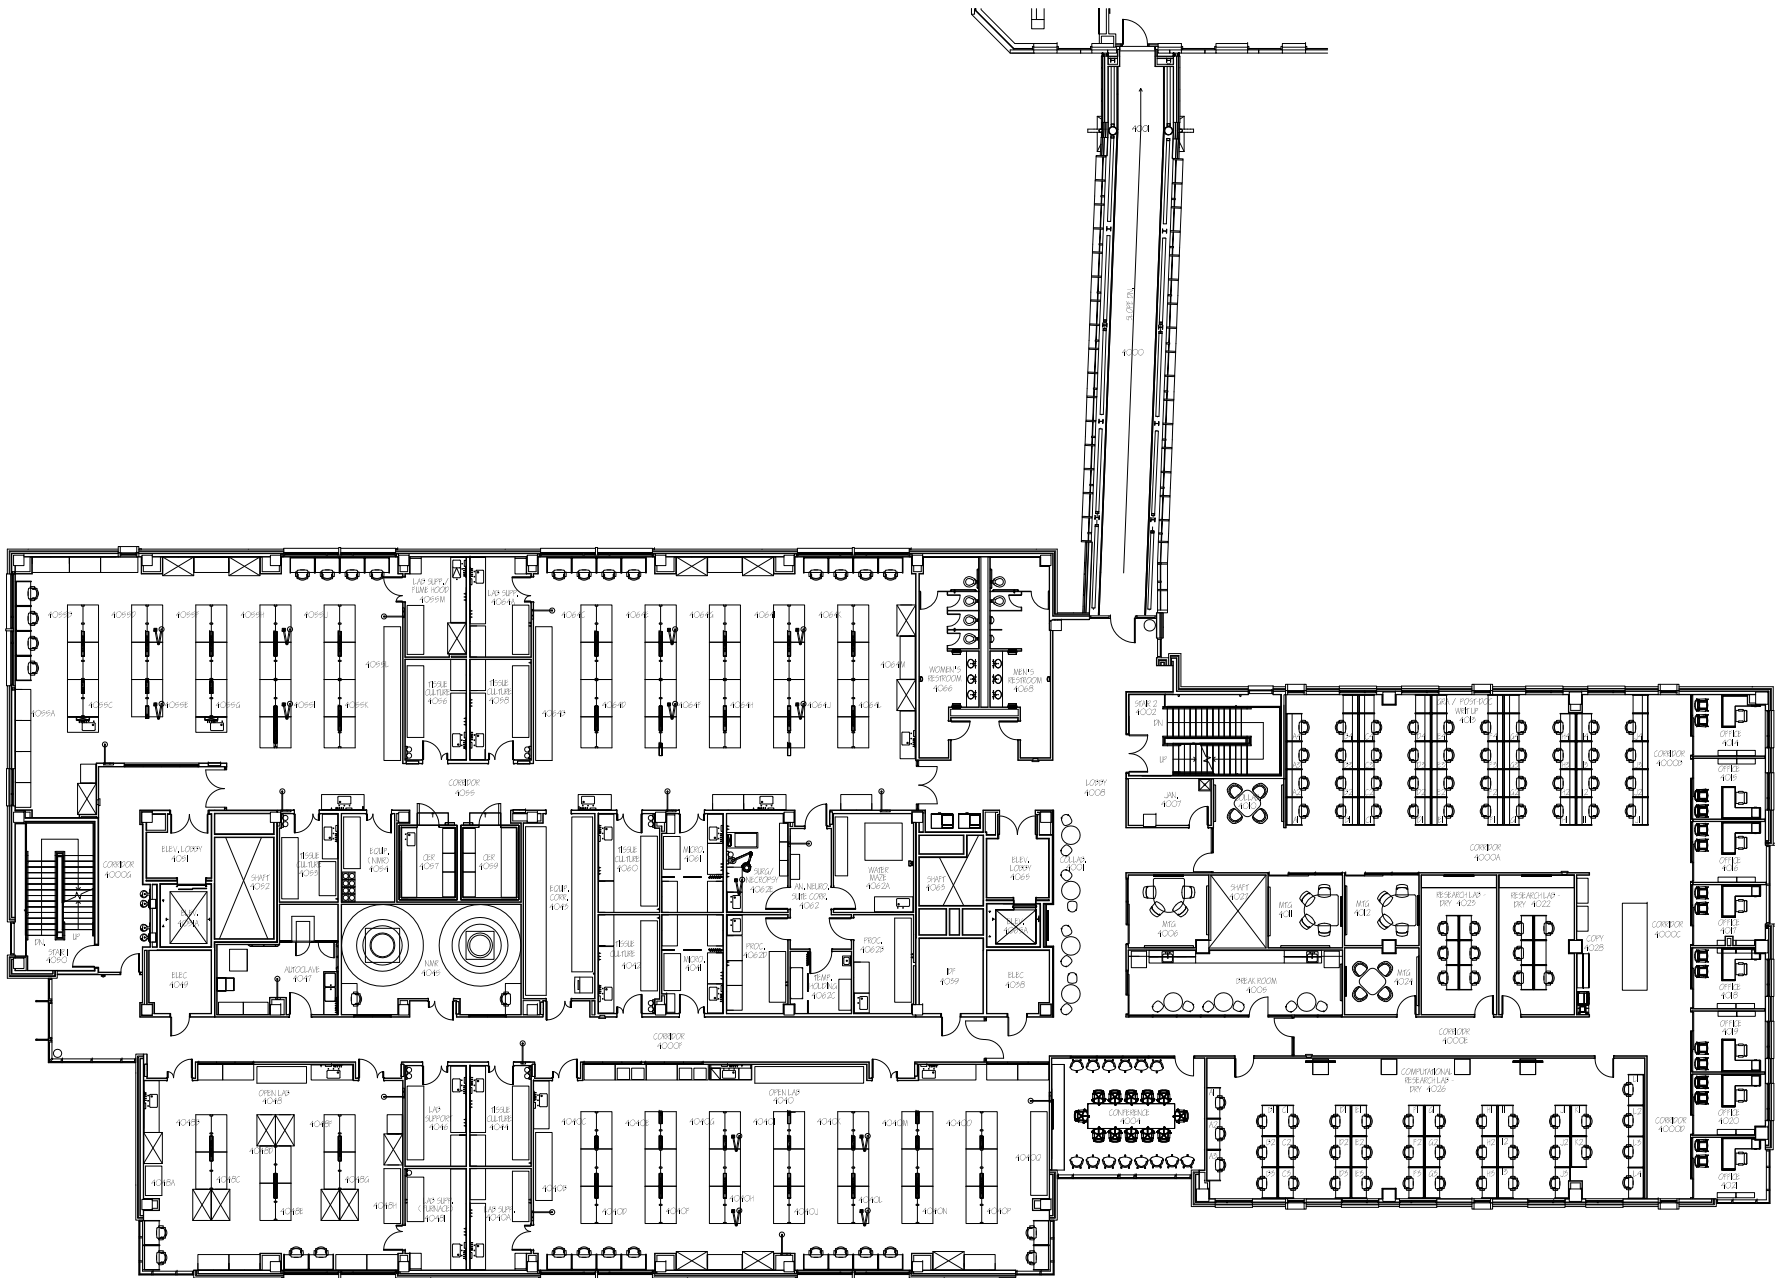

COLLEGE OF SCIENCE & MATHEMATICS

SHEET NAME

4TH FLOOR

PROJECT FILE

PAPER SCALE

8 1/2" x 11" NOT TO SCALE

DRAWN BY DATE

DJW 06.14.2023

SHEET NUM.



OFFICE OF FACILITIES SERVICES
PLANNING, DESIGN & CONSTRUCTION

1120 15TH STREET
AUGUSTA, GEORGIA 30912
706.721.4551
(f) 706.721.4553


ISSUE

BASE

LOCATION

HB

PROJECT

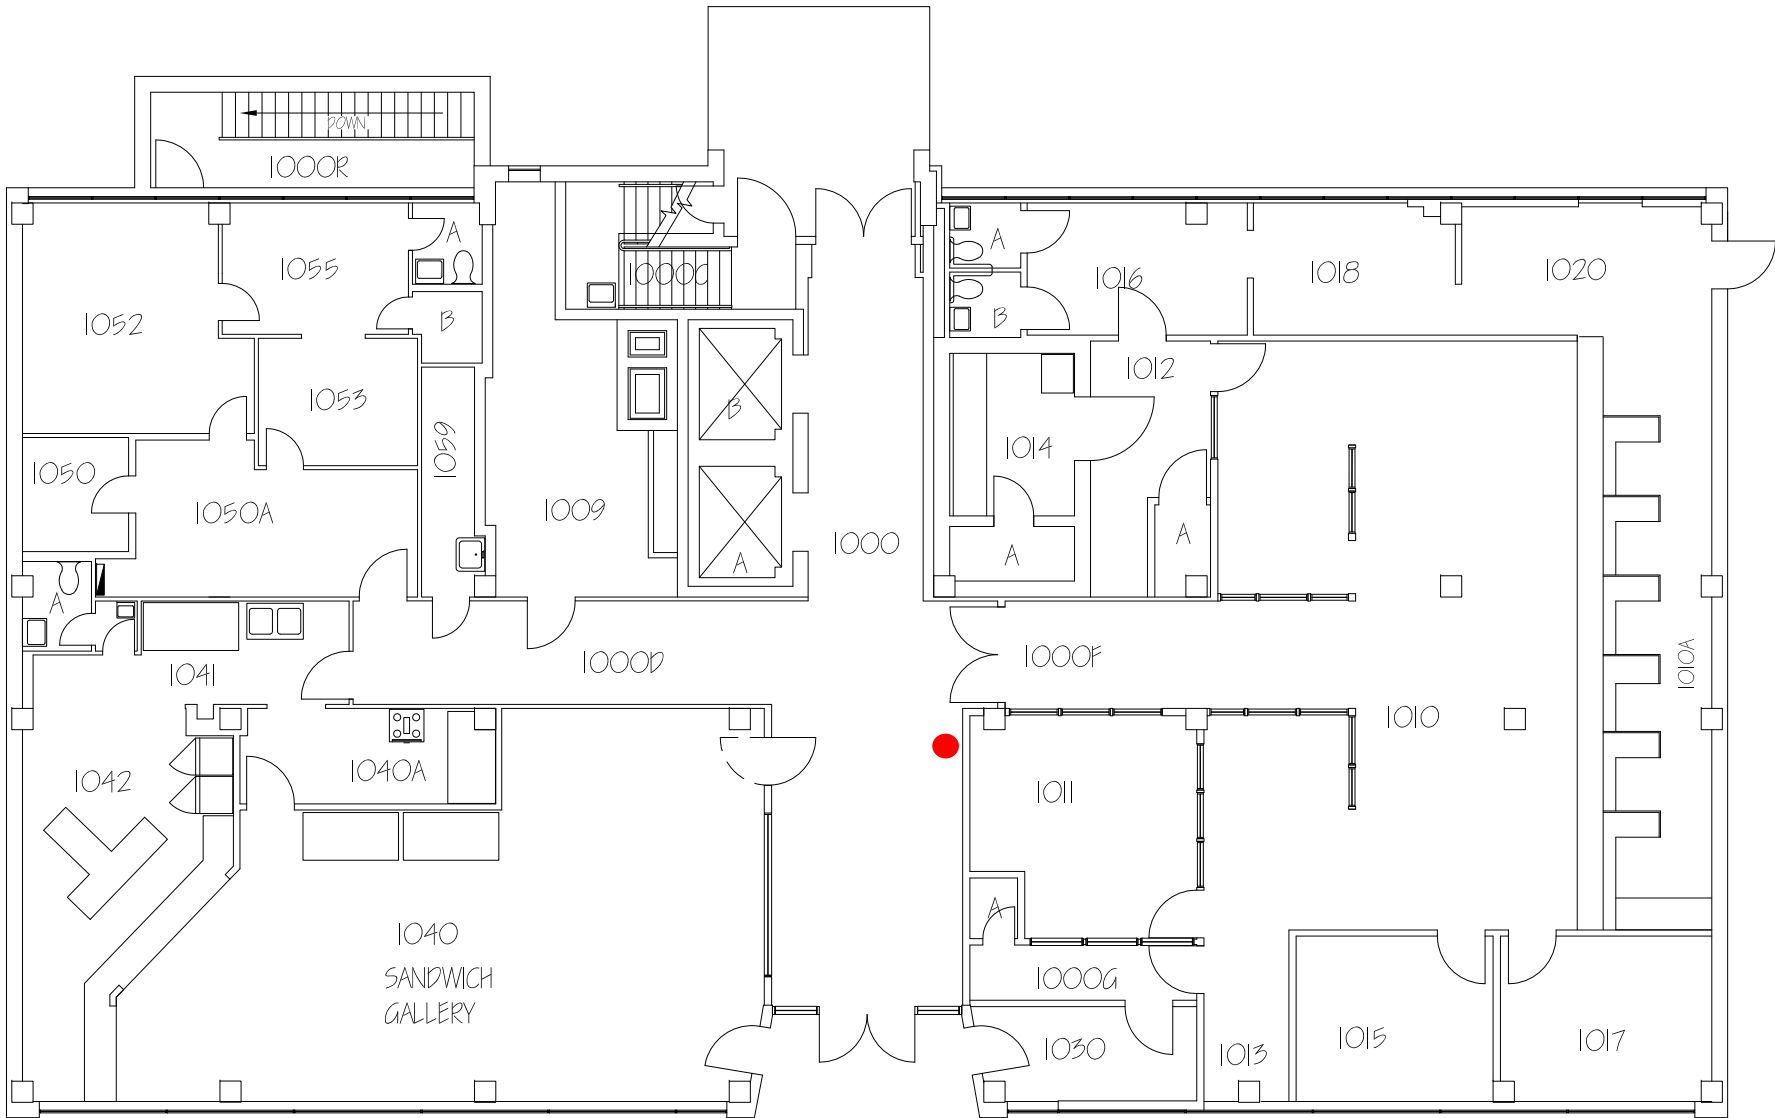

FACULTY OFFICE BUILDING

SHEET NAME

1ST FLOOR

PROJECT FILE

H:/facplan

PAPER SCALE

8 1/2" x 11" NOT TO SCALE

DRAWN BY DATE

DJW 02.14.2023

SHEET NUM.



OFFICE OF FACILITIES SERVICES
PLANNING, DESIGN & CONSTRUCTION

1120 15TH STREET
AUGUSTA, GEORGIA 30912
706.721.4551
(f) 706.721.4553

ISSUE

BASE

LOCATION

HB

PROJECT

FACULTY OFFICE BUILDING



SHEET NAME

2ND FLOOR

PROJECT

FILE

H:/facplan

PAPER

SCALE

8 1/2" x 11"

NOT TO SCALE

DRAWN BY

DATE

DJW

5.6.2014

SHEET NUM.



OFFICE OF FACILITIES SERVICES
PLANNING, DESIGN & CONSTRUCTION

1120 15TH STREET
AUGUSTA, GEORGIA 30912
706.721.4551
(F) 706.721.4553

ISSUE

BASE

LOCATION

HB

PROJECT

FACULTY OFFICE BUILDING

SHEET NAME

3RD FLOOR

PROJECT FILE

H:/facplan

PAPER SCALE


8 1/2" x 11" NOT TO SCALE

DRAWN BY DATE

DJW 5.6.2014

SHEET NUM.

3

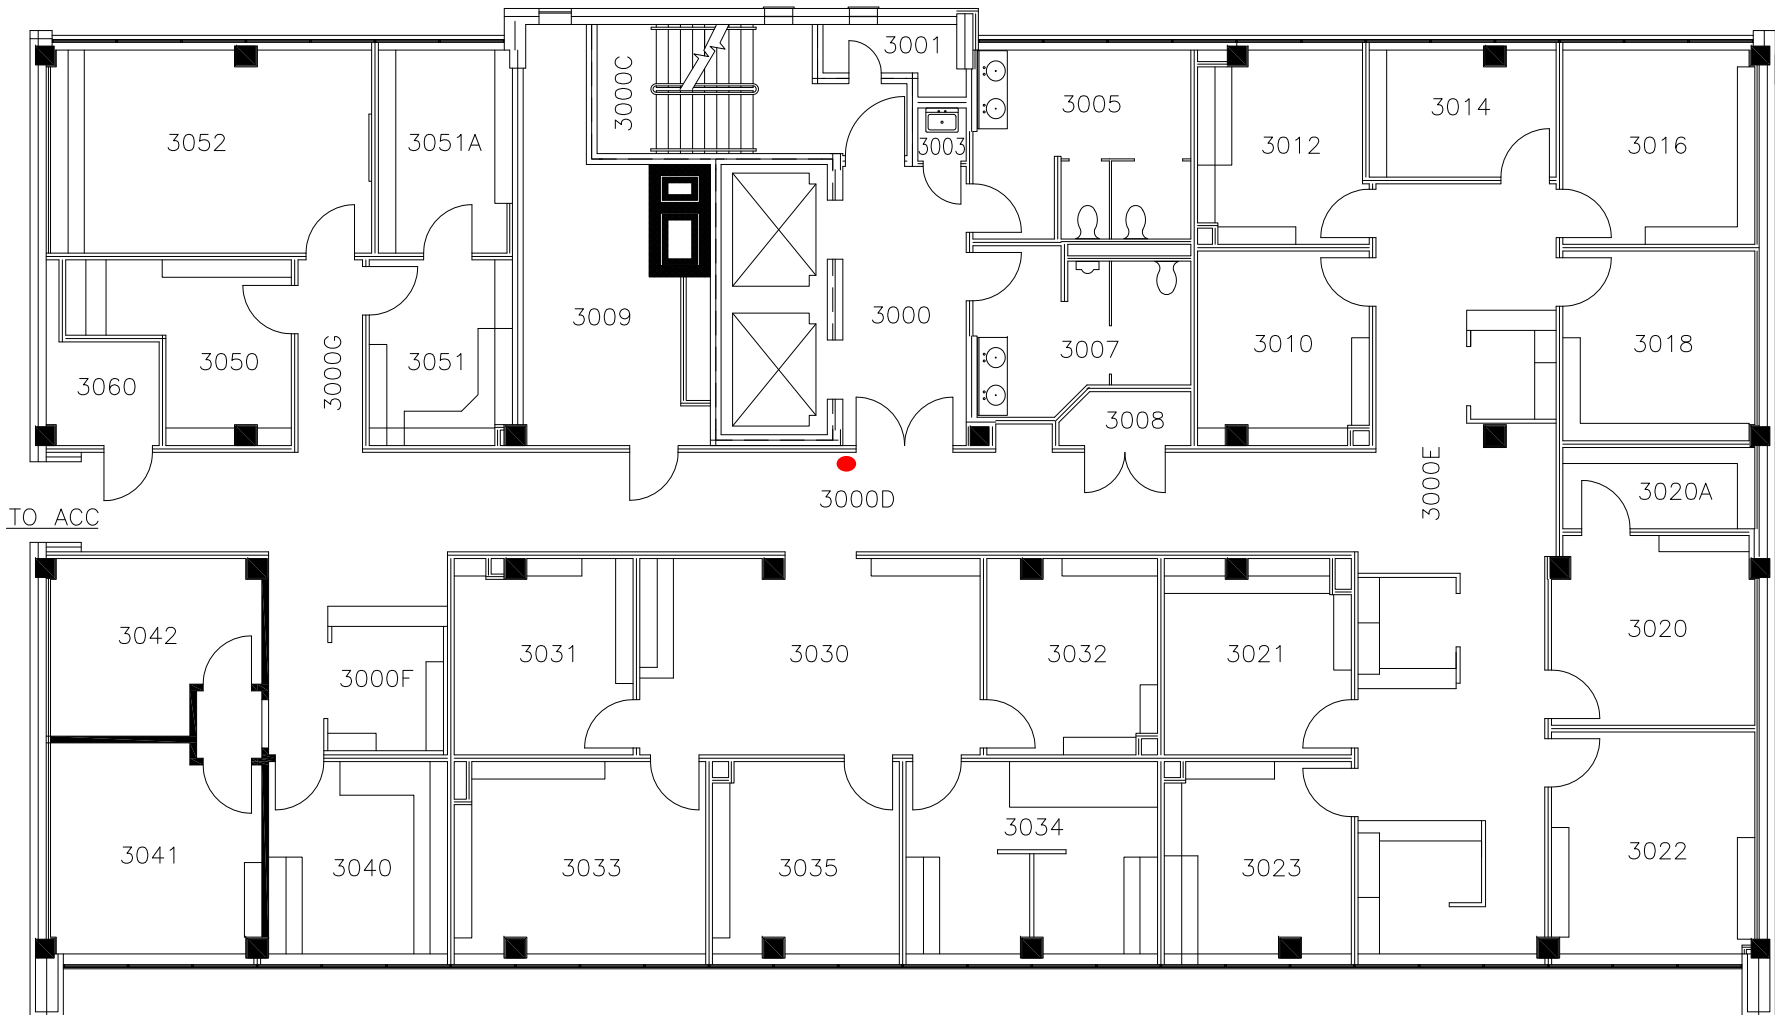



OFFICE OF FACILITIES SERVICES
PLANNING, DESIGN & CONSTRUCTION

1120 15TH STREET
AUGUSTA, GEORGIA 30912
706.721.4551
(f) 706.721.4553

ISSUE


BASE

LOCATION

HB

PROJECT

FACULTY OFFICE BUILDING

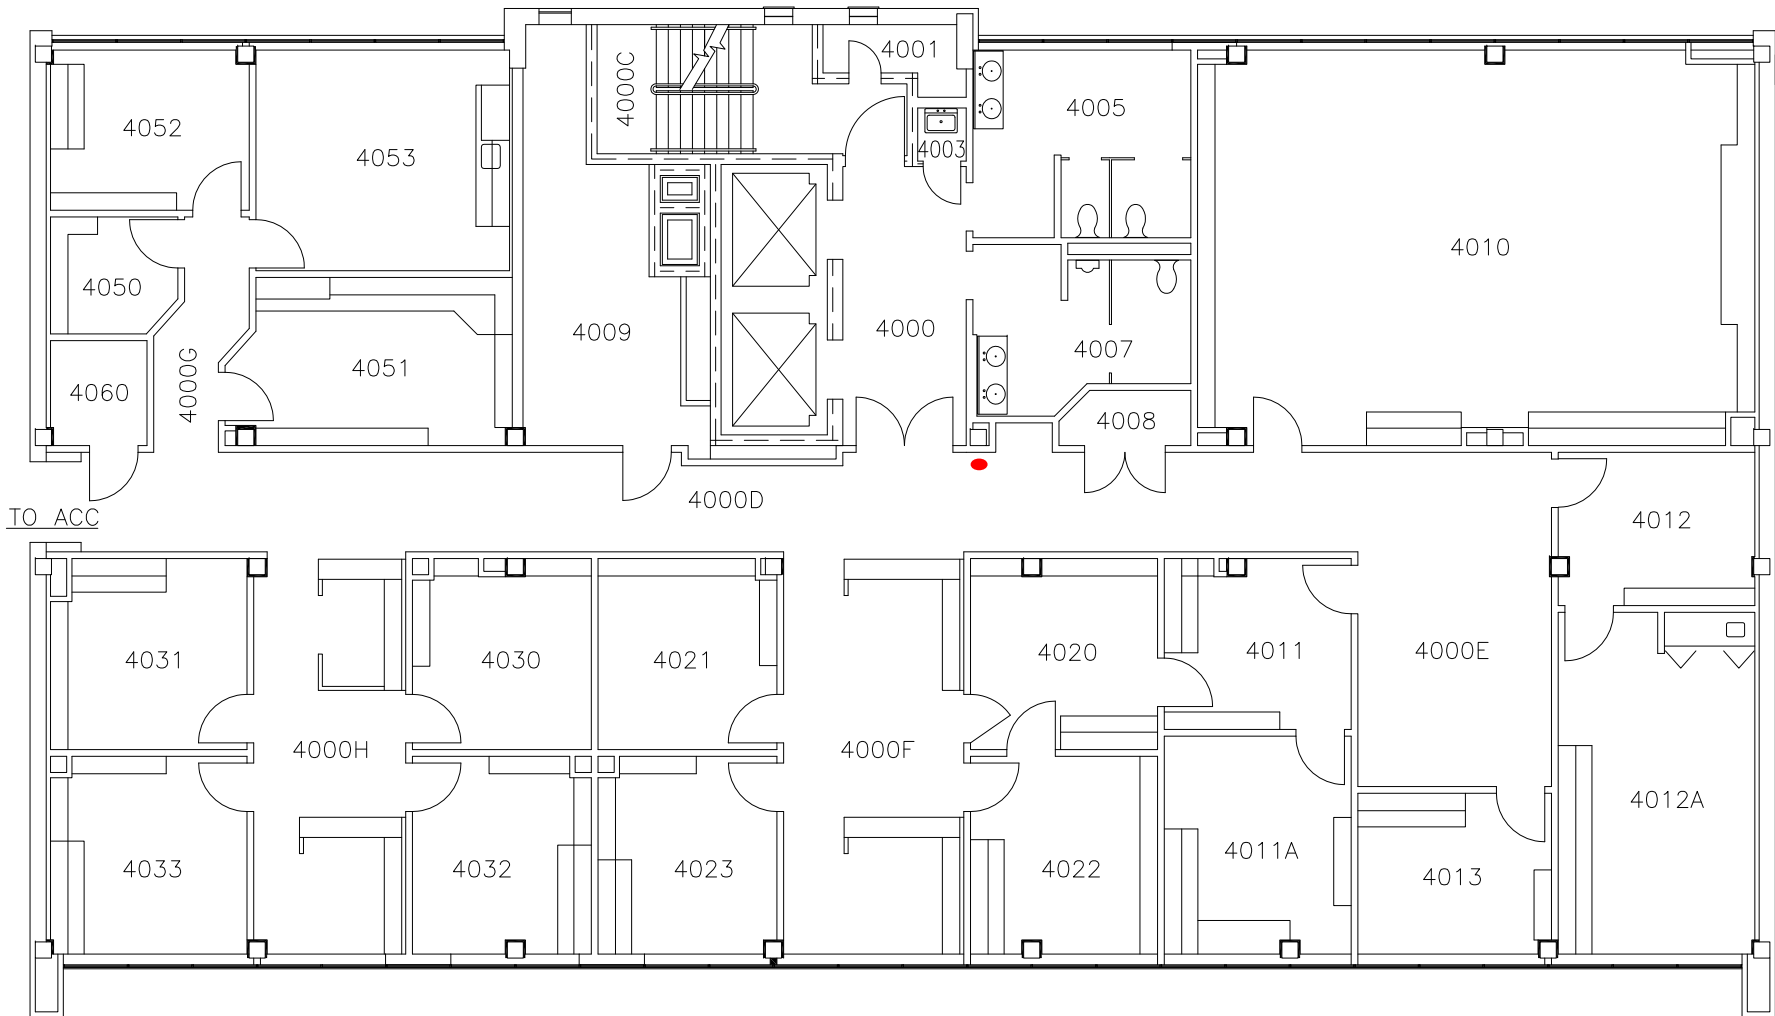

SHEET NAME

4TH FLOOR

PROJECT

FILE

H:/facplan

PAPER

SCALE

8 1/2" x 11"

NOT TO SCALE

DRAWN BY

DATE

DJW

08.12.2020

SHEET NUM.



OFFICE OF FACILITIES SERVICES
PLANNING, DESIGN & CONSTRUCTION

1120 15TH STREET
AUGUSTA, GEORGIA 30912
706.721.4551
(f) 706.721.4553

ISSUE

BASE

LOCATION

HB

PROJECT

FACULTY OFFICE BUILDING



SHEET NAME

5TH FLOOR

PROJECT

FILE

H:/facplan

PAPER

SCALE

8 1/2" x 11"

NOT TO SCALE

DRAWN BY

DATE

DJW

5.6.2014

SHEET NUM.

5



OFFICE OF FACILITIES SERVICES
PLANNING, DESIGN & CONSTRUCTION

1120 15TH STREET
AUGUSTA, GEORGIA 30912
706.721.4551
(f) 706.721.4553

ISSUE

BASE

LOCATION

HF

PROJECT



MARKS BUILDING

SHEET NAME

1ST FLOOR

PROJECT FILE

H:/facplan

PAPER SCALE

8 1/2" x 11" NOT TO SCALE

DRAWN BY DATE

BKB 03.27.2014

SHEET NUM.



OFFICE OF FACILITIES SERVICES
PLANNING, DESIGN & CONSTRUCTION

1120 15TH STREET
AUGUSTA, GEORGIA 30912
706.721.4551
(f) 706.721.4553

ISSUE


BASE

LOCATION

HM

PROJECT

914 NEW BAILIE STREET

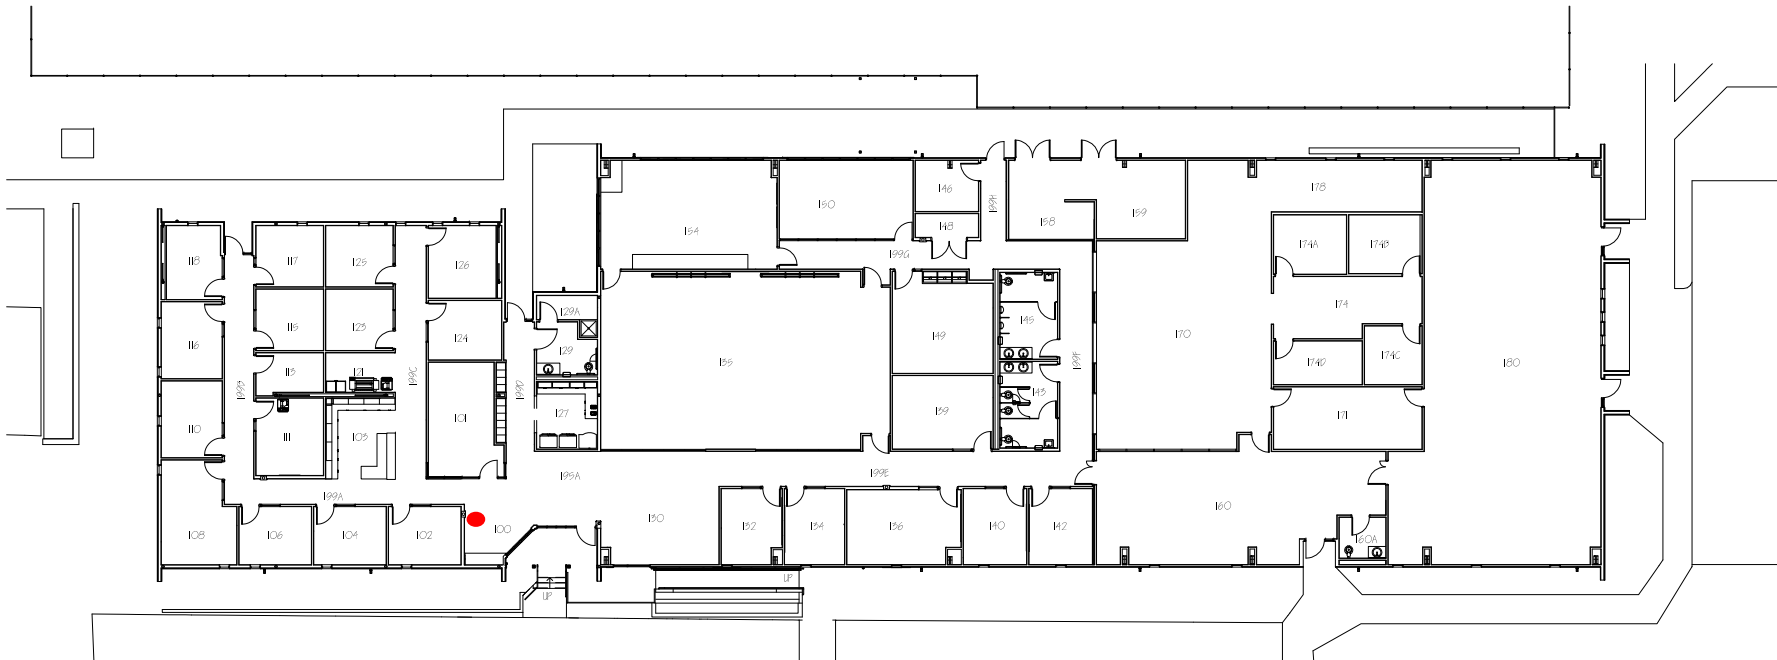

SHEET NAME

1ST FLOOR

PROJECT	FILE
	H:/facplan
PAPER	SCALE
8 1/2" x 11"	NOT TO SCALE
DRAWN BY	DATE
DJW	08.05.2019

SHEET NUM.



OFFICE OF FACILITIES SERVICES
PLANNING, DESIGN & CONSTRUCTION

1120 15TH STREET
AUGUSTA, GEORGIA 30912
706.721.4551
(F) 706.721.4553

ISSUE


BASE

LOCATION

HP

PROJECT

PHYSICAL PLANT SHOPS

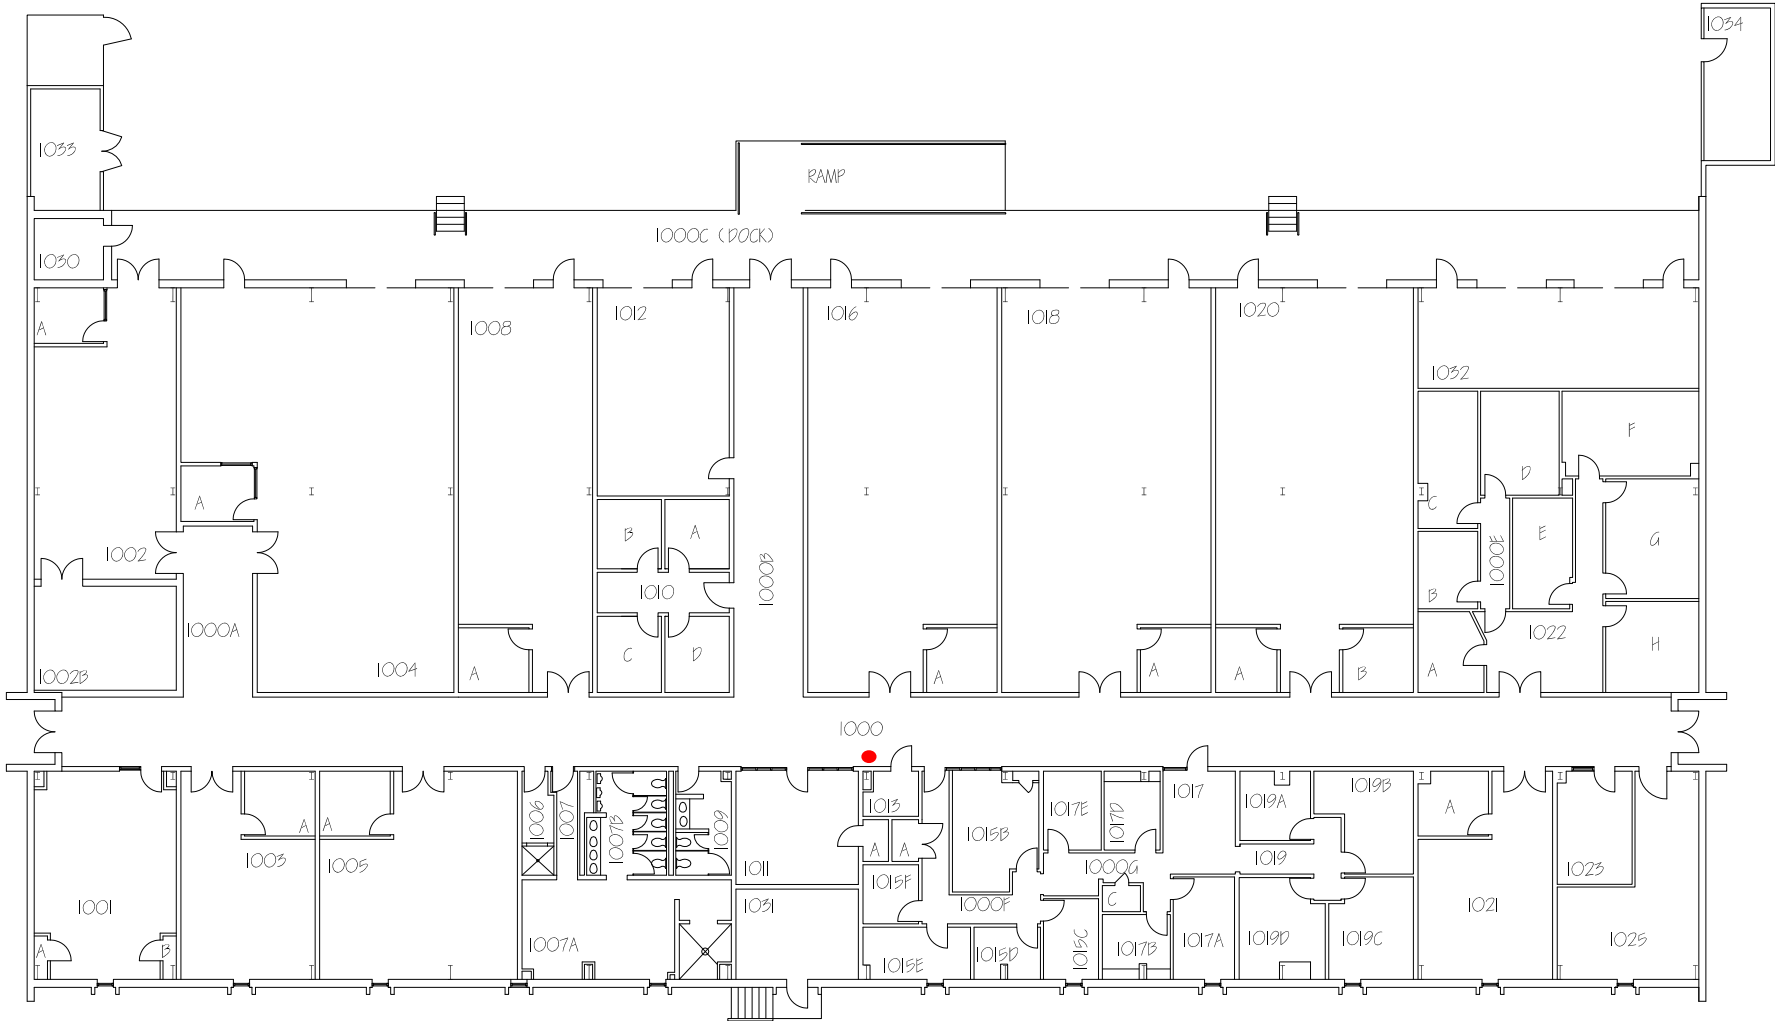

SHEET NAME

15TH FLOOR

PROJECT

FILE

PAPER

SCALE

8 1/2" x 11"

NOT TO SCALE

DRAWN BY

DATE

DJW

2.27.2018

SHEET NUM.

1



OFFICE OF FACILITIES SERVICES
PLANNING, DESIGN & CONSTRUCTION

1120 15TH STREET
AUGUSTA, GEORGIA 30912
706.721.4551
(F) 706.721.4553

ISSUE


BASE

LOCATION

HS

PROJECT

ANNEX I

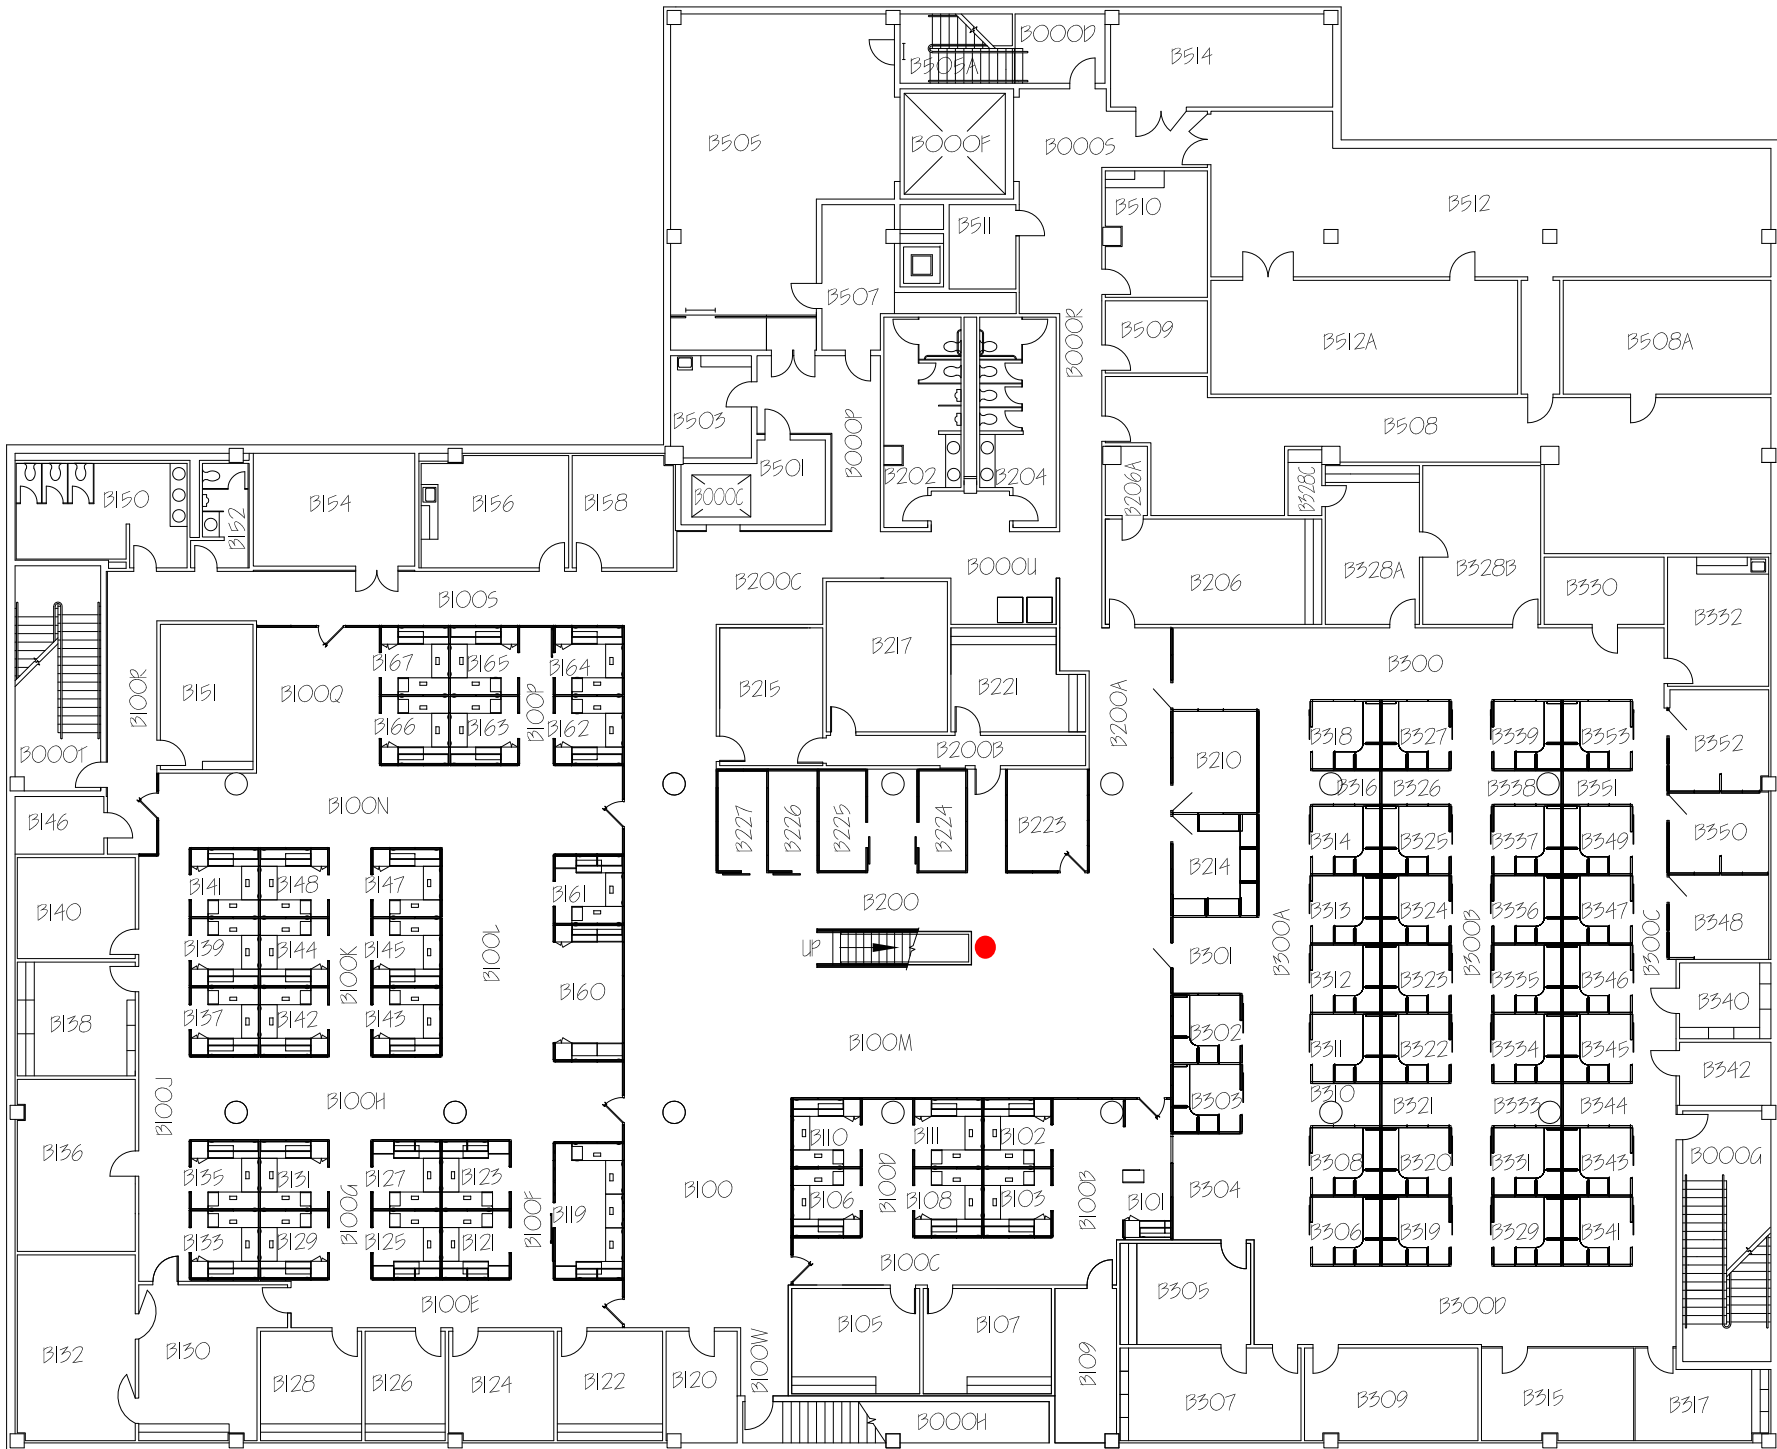

SHEET NAME

BASEMENT

PROJECT

FILE

PAPER

SCALE

8 1/2" x 11"

NOT TO SCALE

DRAWN BY

DATE

DJW

04.22.2022

SHEET NUM.

B



OFFICE OF FACILITIES SERVICES
PLANNING, DESIGN & CONSTRUCTION

1120 15TH STREET
AUGUSTA, GEORGIA 30912
706.721.4551
(F) 706.721.4553

ISSUE


BASE

LOCATION

H5

PROJECT

ANNEX I

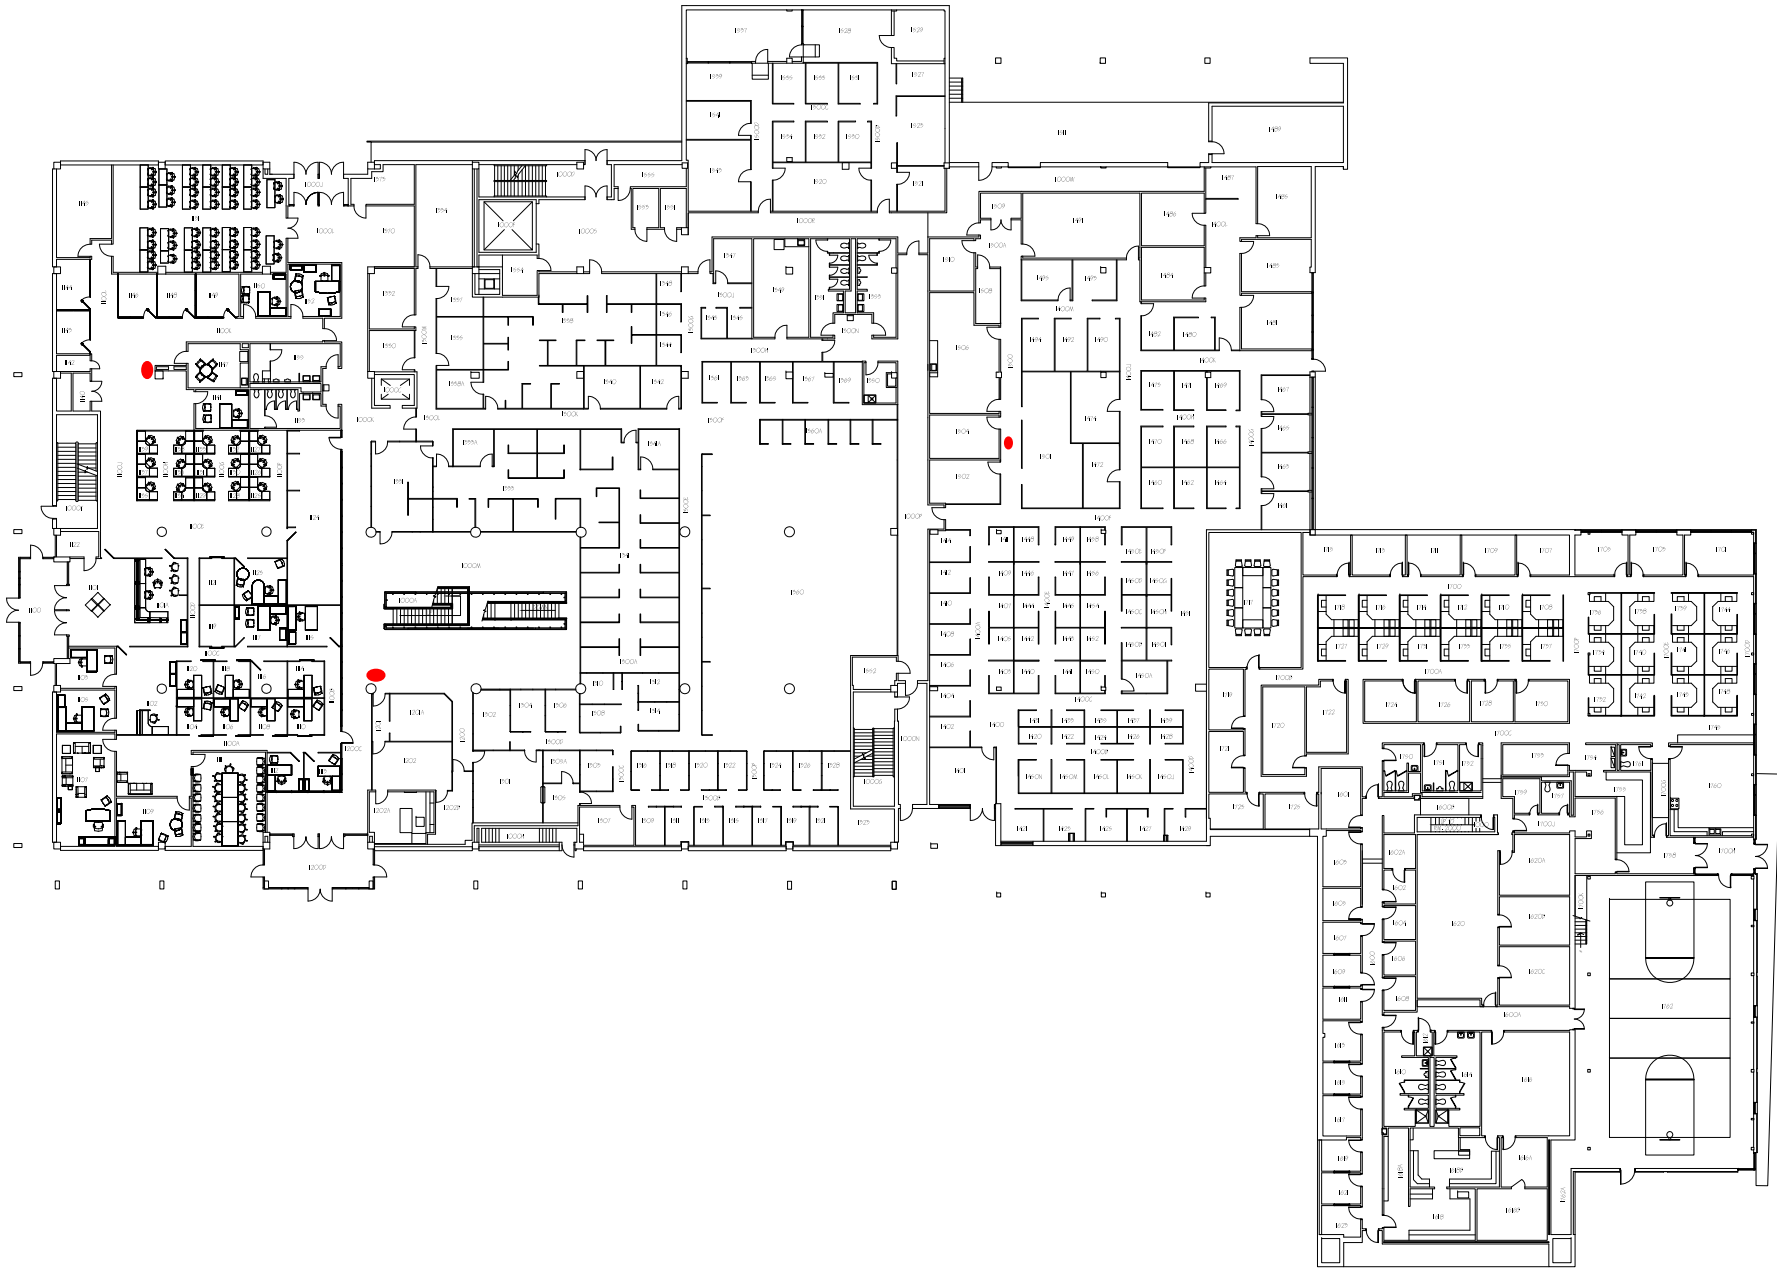

SHEET NAME

1ST FLOOR

PROJECT FILE

PAPER SCALE

8 1/2" x 11" NOT TO SCALE

DRAWN BY DATE

DJM 06.23.2023

SHEET NUM.

1



OFFICE OF FACILITIES SERVICES
PLANNING, DESIGN & CONSTRUCTION

1120 15TH STREET
AUGUSTA, GEORGIA 30912
706.721.4551
(F) 706.721.4553

ISSUE




BASE

LOCATION

HS

PROJECT

ANNEX I

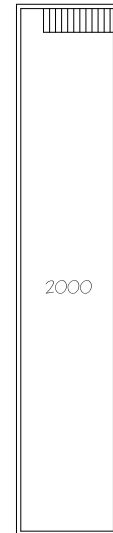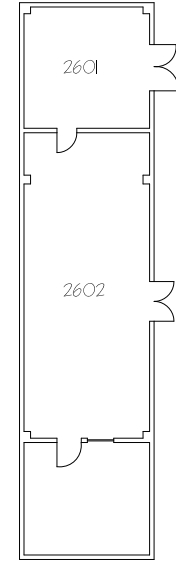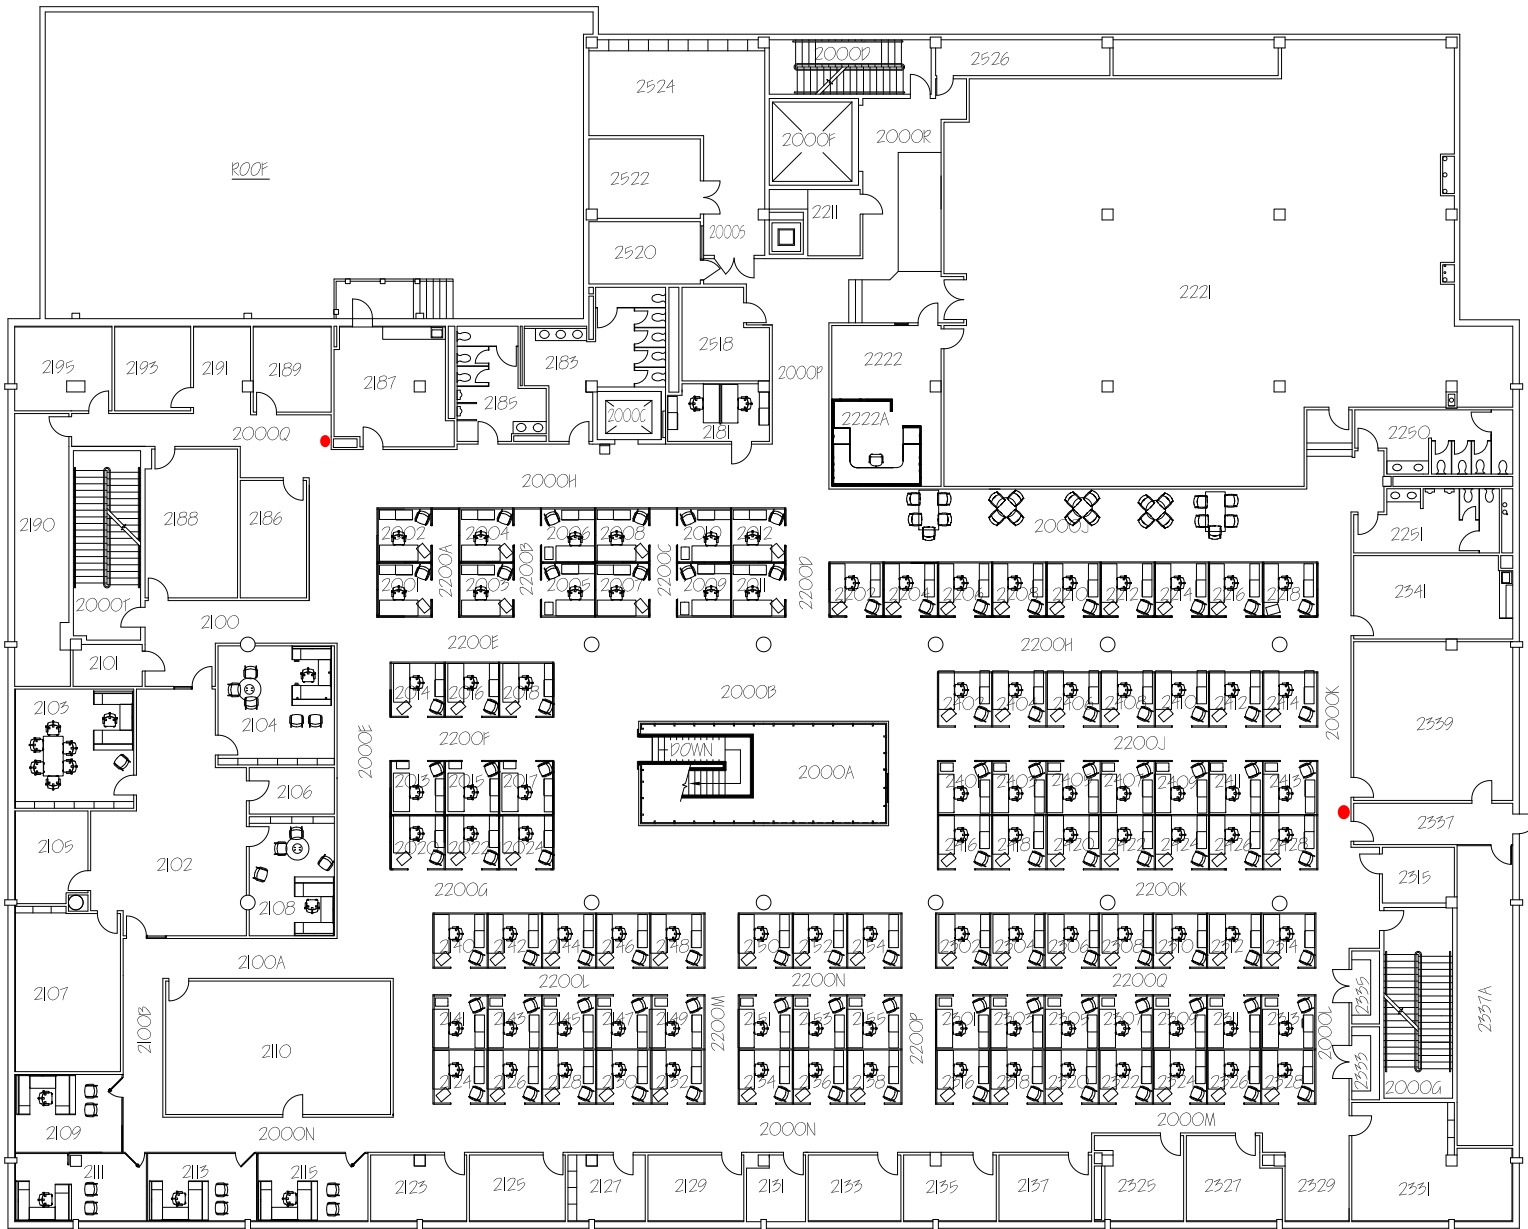

SHEET NAME

2ND FLOOR

PROJECT FILE

H:/facplan

PAPER SCALE

8 1/2" x 11" NOT TO SCALE

DRAWN BY DATE

DJW 05.13.2022

SHEET NUM.



OFFICE OF FACILITIES SERVICES
PLANNING, DESIGN & CONSTRUCTION

1120 15TH STREET
AUGUSTA, GEORGIA 30912
706.721.4551
(F) 706.721.4553

ISSUE

BASE

LOCATION

HS

PROJECT

ANNEX I



SHEET NAME

3RD FLOOR

PROJECT FILE

H:/facplan

PAPER SCALE

8 1/2" x 11" NOT TO SCALE

DRAWN BY DATE

DJW 05.24.2023

SHEET NUM.



OFFICE OF FACILITIES SERVICES
PLANNING, DESIGN & CONSTRUCTION

1120 15TH STREET
AUGUSTA, GEORGIA 30912
706.721.4551
(F) 706.721.4553

ISSUE


BASE

LOCATION

HT

PROJECT

ANNEX II

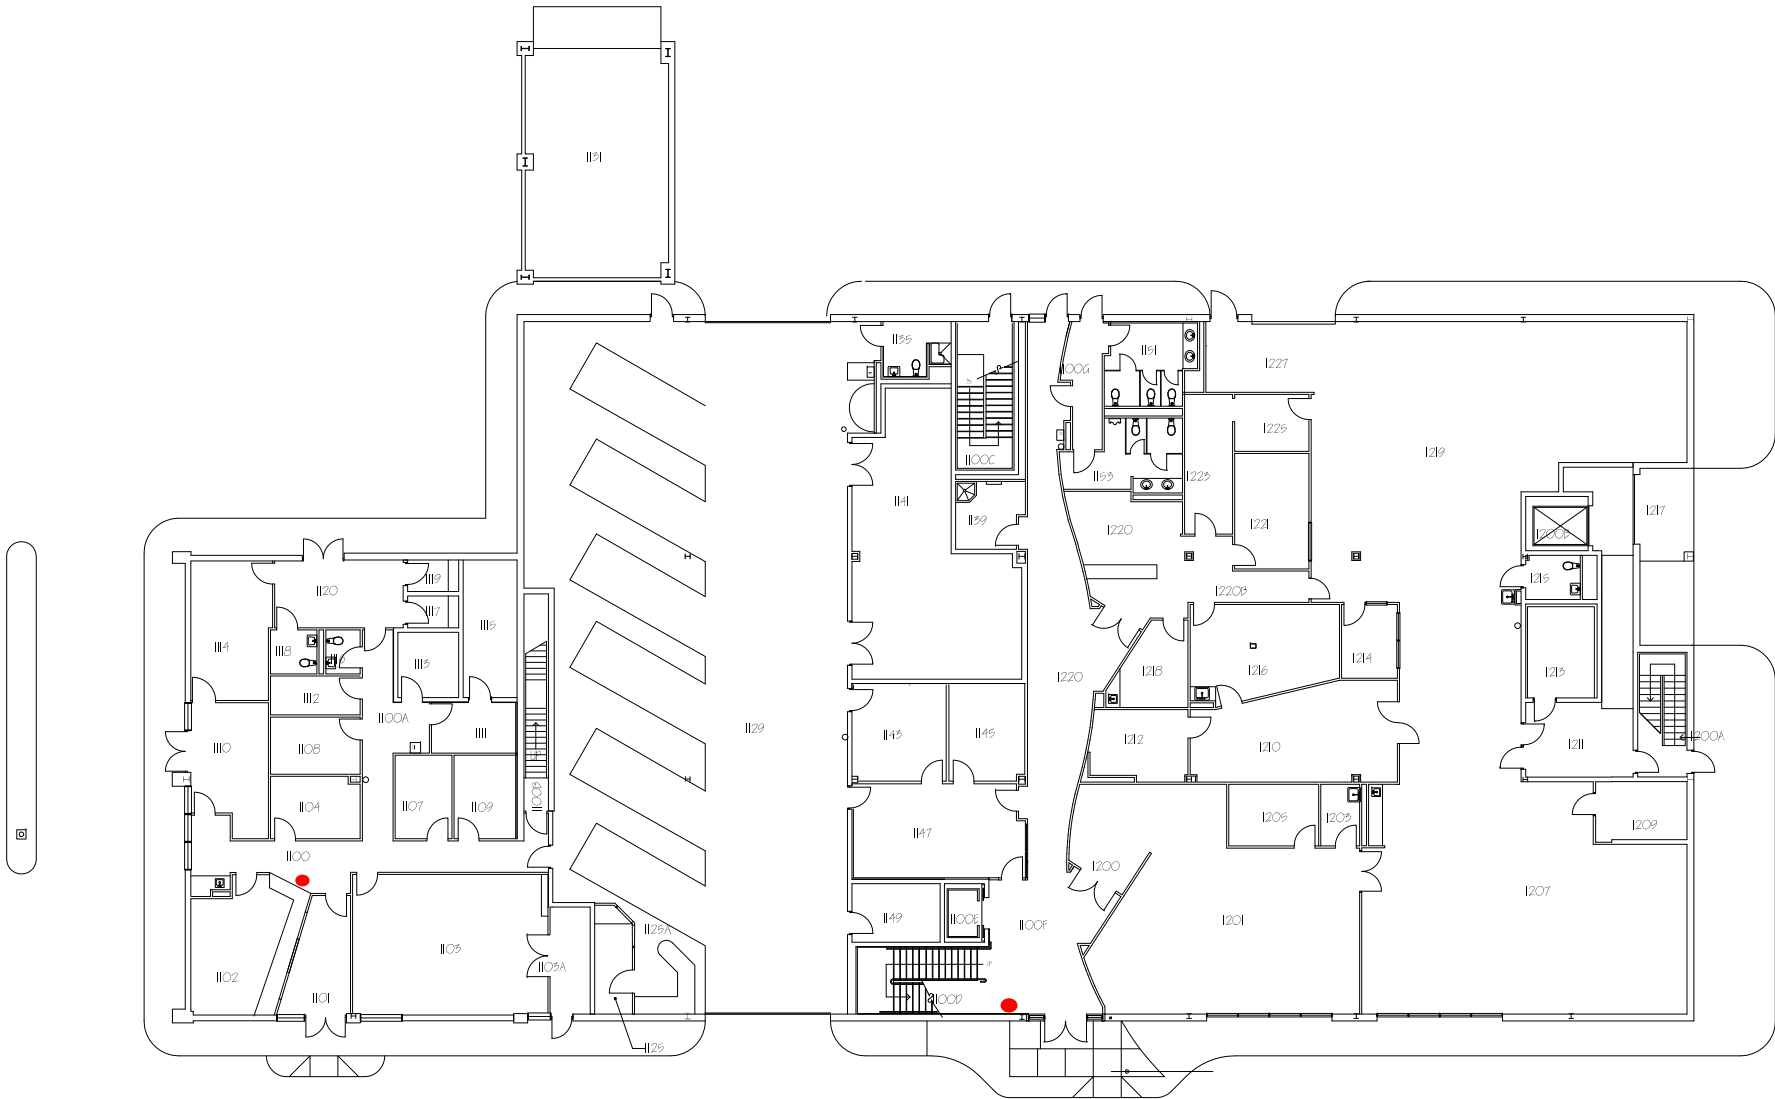

SHEET NAME

1ST FLOOR

PROJECT	FILE
	H:/facplan
PAPER	SCALE
8 1/2" x 11"	NOT TO SCALE
DRAWN BY	DATE
DJW	5.6.2014

SHEET NUM.



OFFICE OF FACILITIES SERVICES
PLANNING, DESIGN & CONSTRUCTION

1120 15TH STREET
AUGUSTA, GEORGIA 30912
706.721.4551
(f) 706.721.4553

ISSUE

BASE

LOCATION

RA

PROJECT

ENVIRONMENTAL SERVICES

SHEET NAME

1ST FLOOR

PROJECT FILE

PAPER SCALE


8 1/2" x 11" NOT TO SCALE

DRAWN BY DATE

DJW 07.18.2022

SHEET NUM.

1

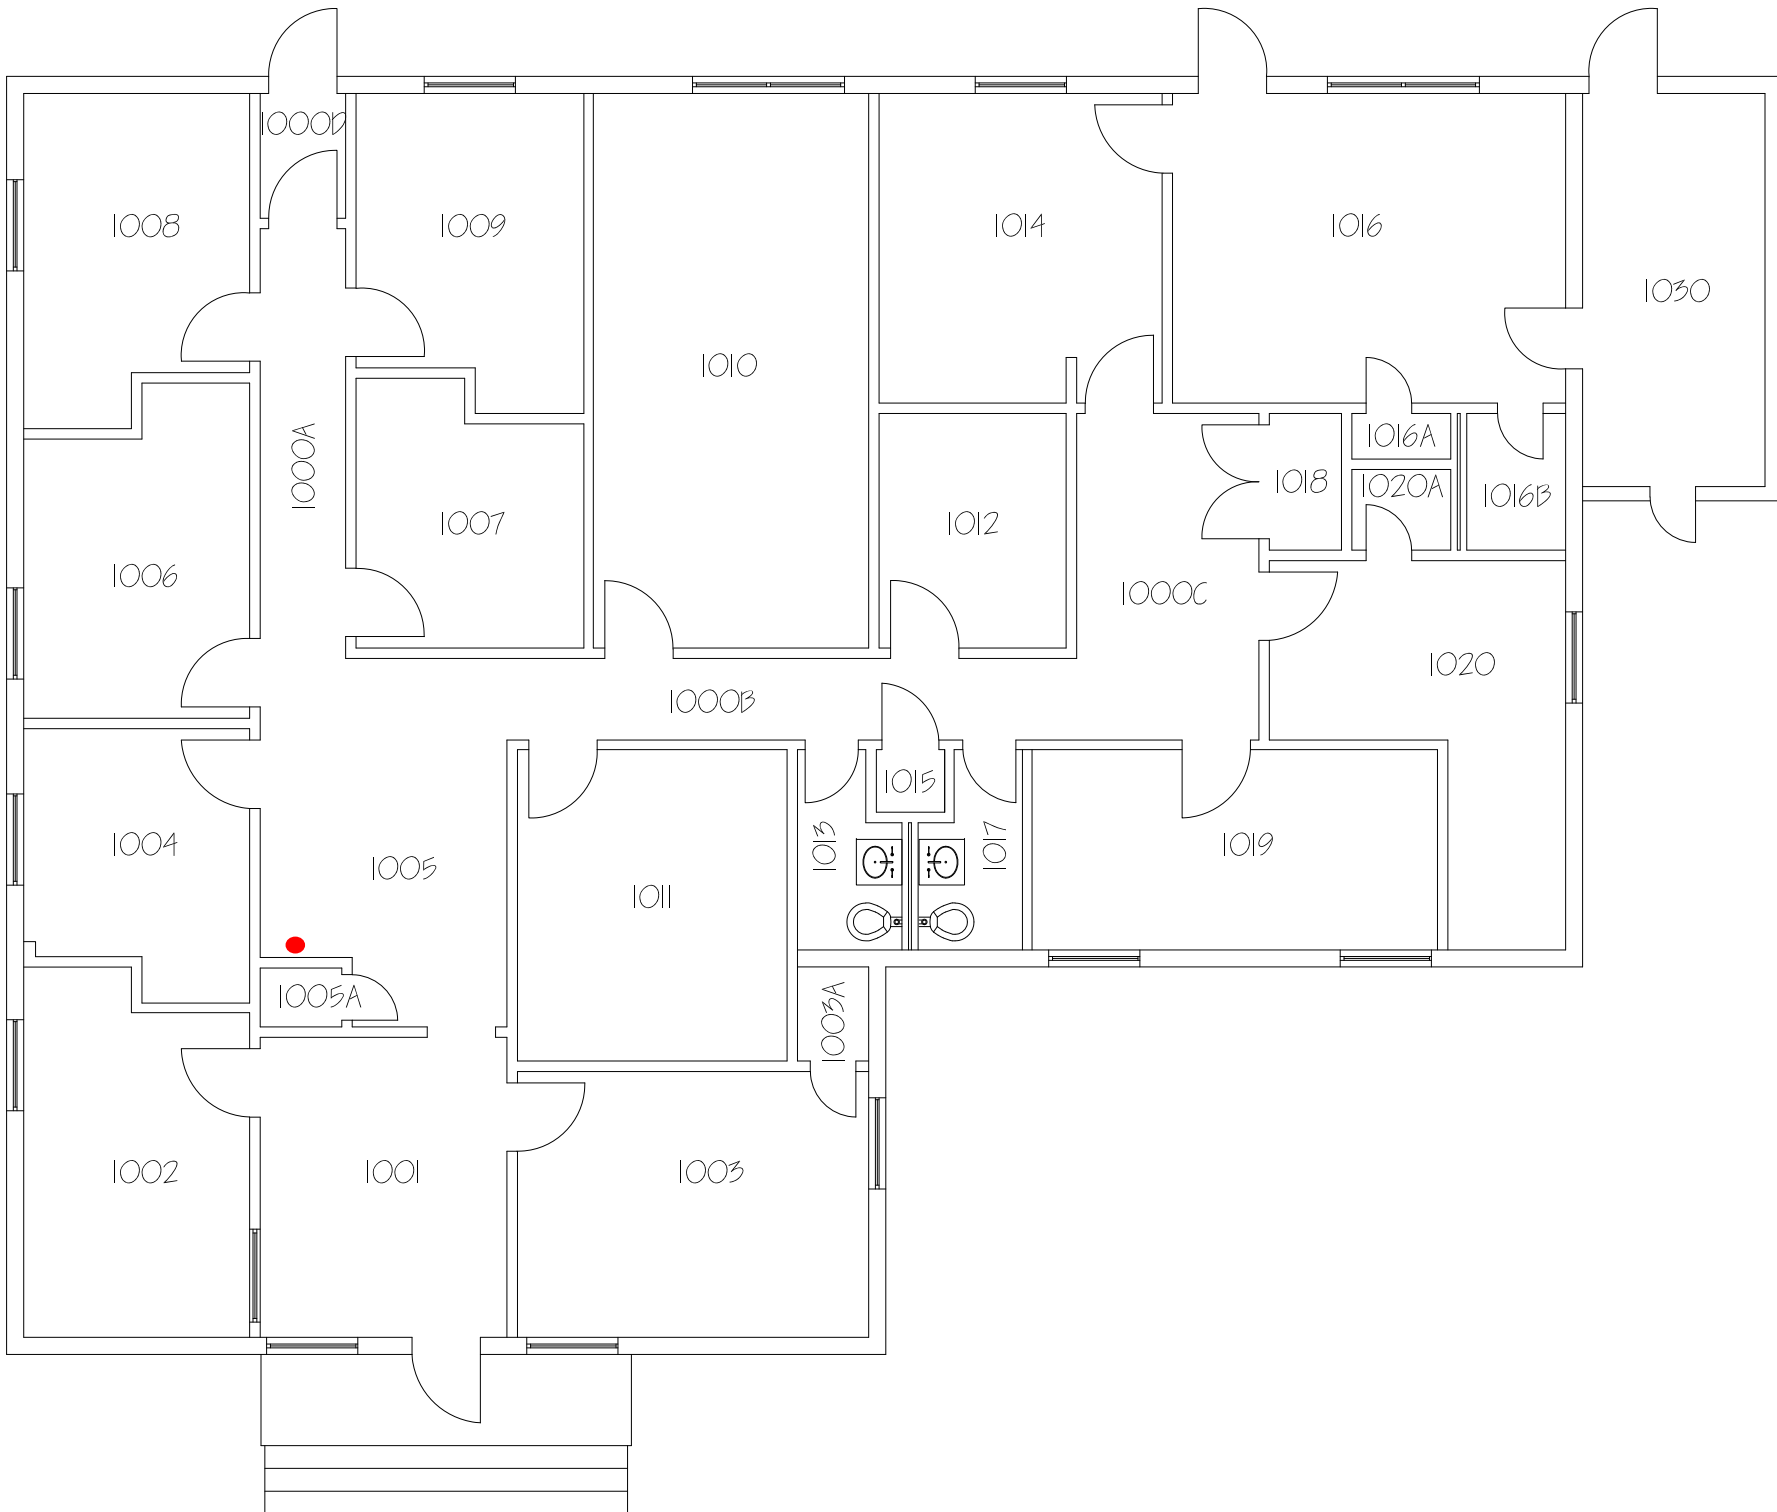



OFFICE OF FACILITIES SERVICES
PLANNING, DESIGN & CONSTRUCTION

1120 15TH STREET
AUGUSTA, GEORGIA 30912
706.721.4551
(F) 706.721.4553


ISSUE

BASE

LOCATION

RE

PROJECT

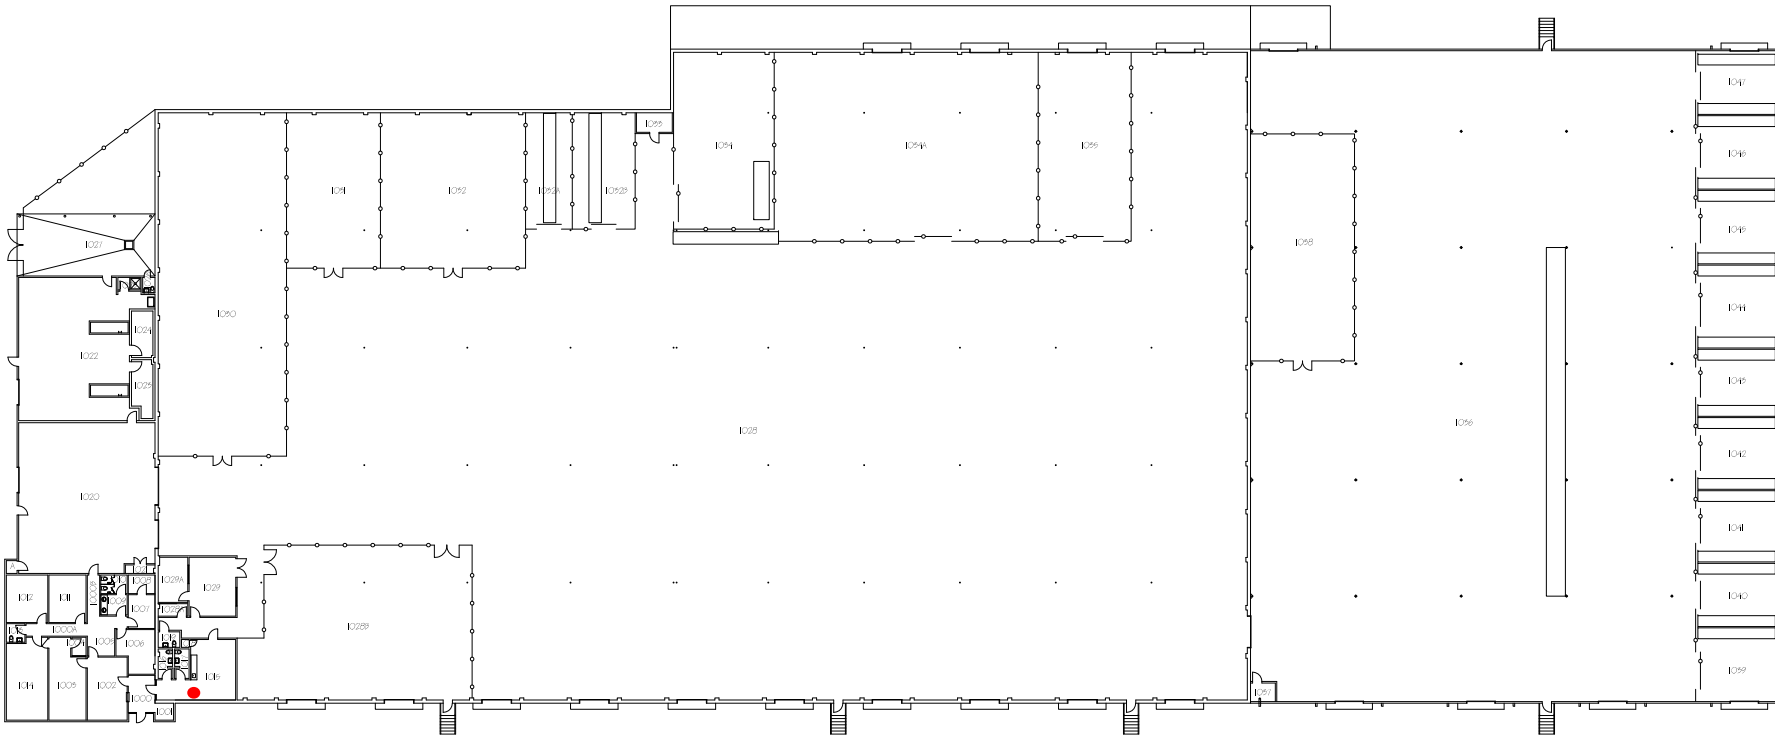

CLAY STREET WAREHOUSE

SHEET NAME

1ST FLOOR

PROJECT	FILE
	18/FACPLAN
PAPER	SCALE
8 1/2" x 11"	NOT TO SCALE
DRAWN BY	DATE
P.W	07.18.2022
SHEET NUM.	