



OFFICE OF FACILITIES SERVICES  
PLANNING, DESIGN & CONSTRUCTION

1120 15TH STREET  
AUGUSTA, GEORGIA 30912  
706.721.4551  
(f) 706.721.4553


ISSUE

BASE

LOCATION

LIBR

PROJECT

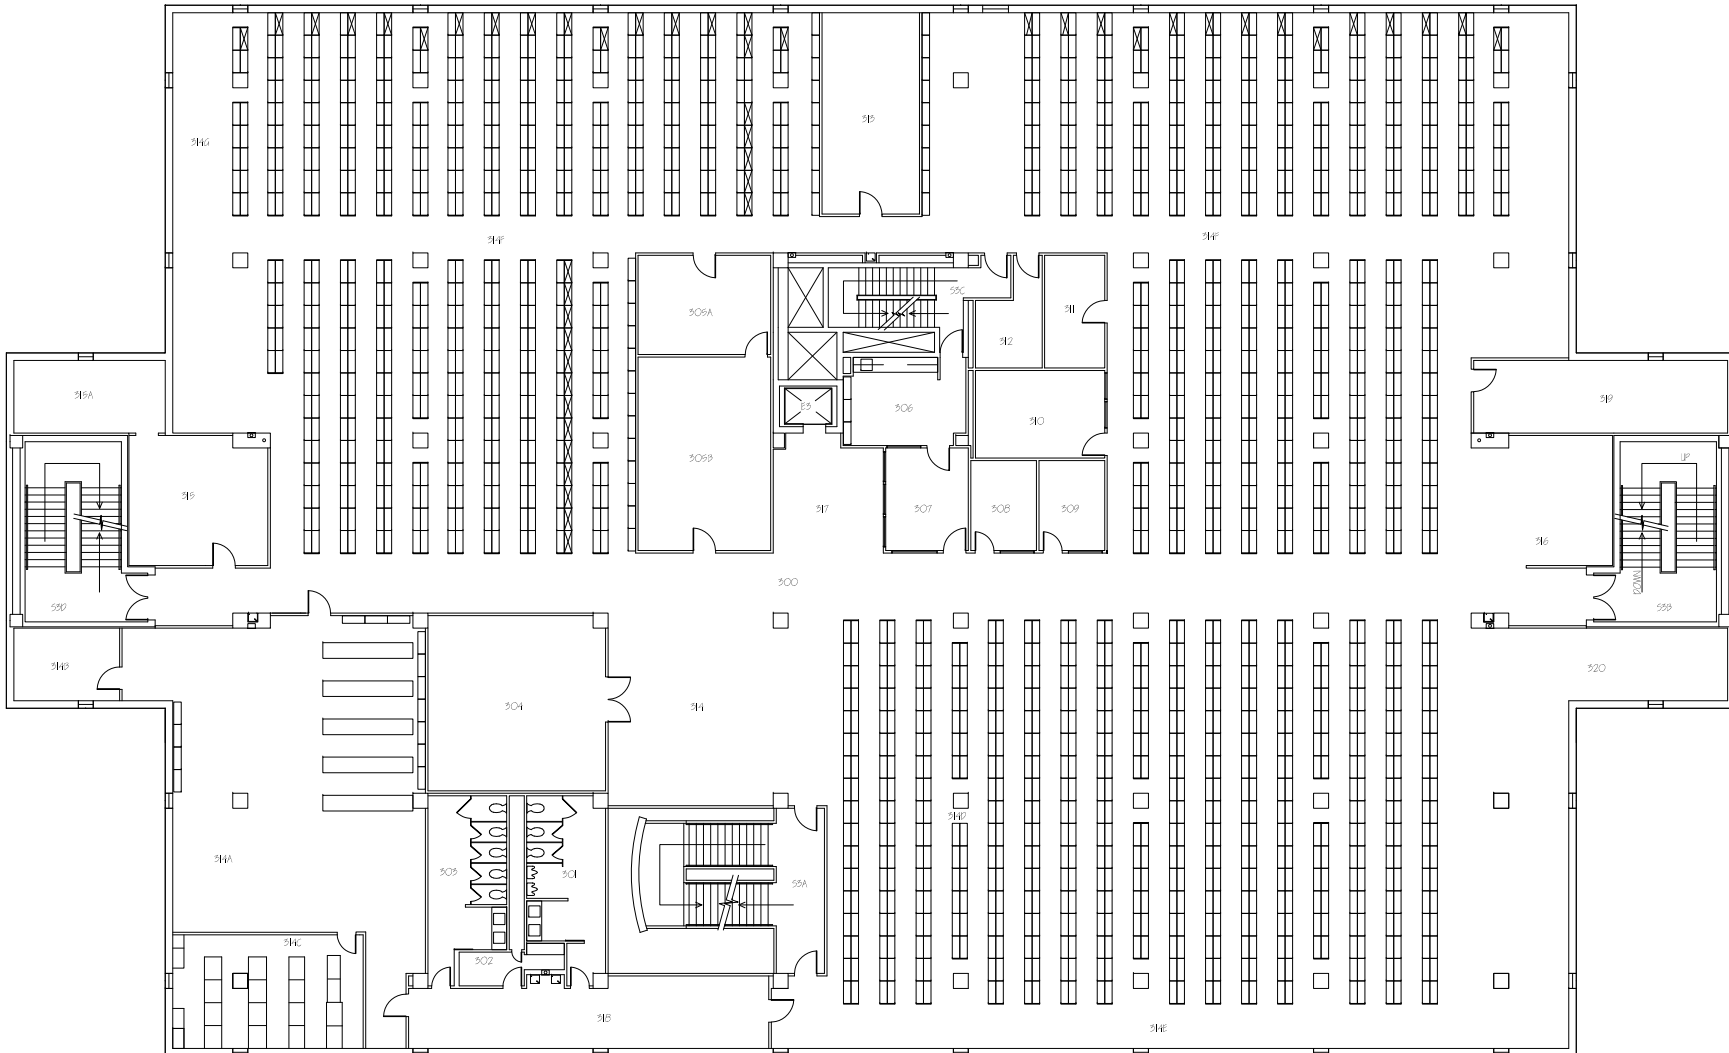

# REESE LIBRARY

SHEET NAME

3RD FLOOR

PROJECT	FILE
	H:/facplan
PAPER	SCALE
8 1/2" x 11"	NOT TO SCALE
DRAWN BY	DATE
DJW	04.07.2021

SHEET NUM.